




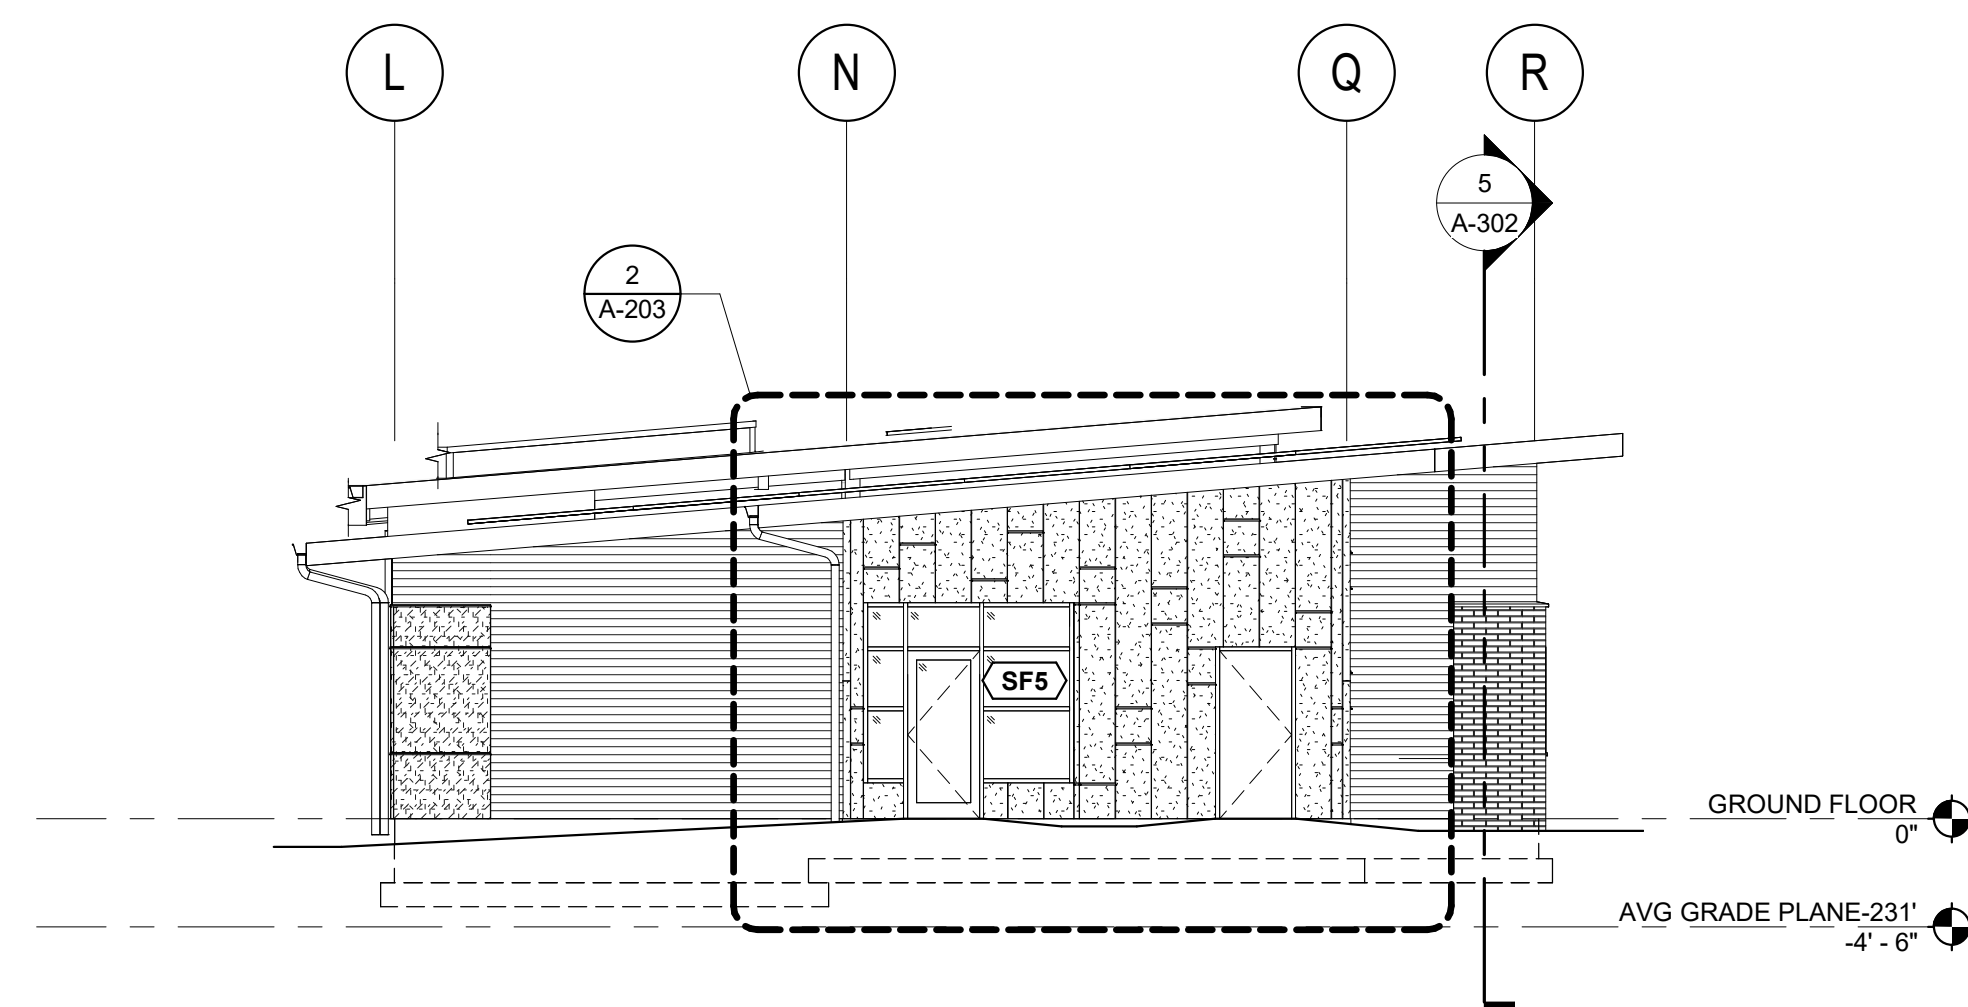


8 ELEVATION - EAST WING EAST
1/8" = 1'-0"

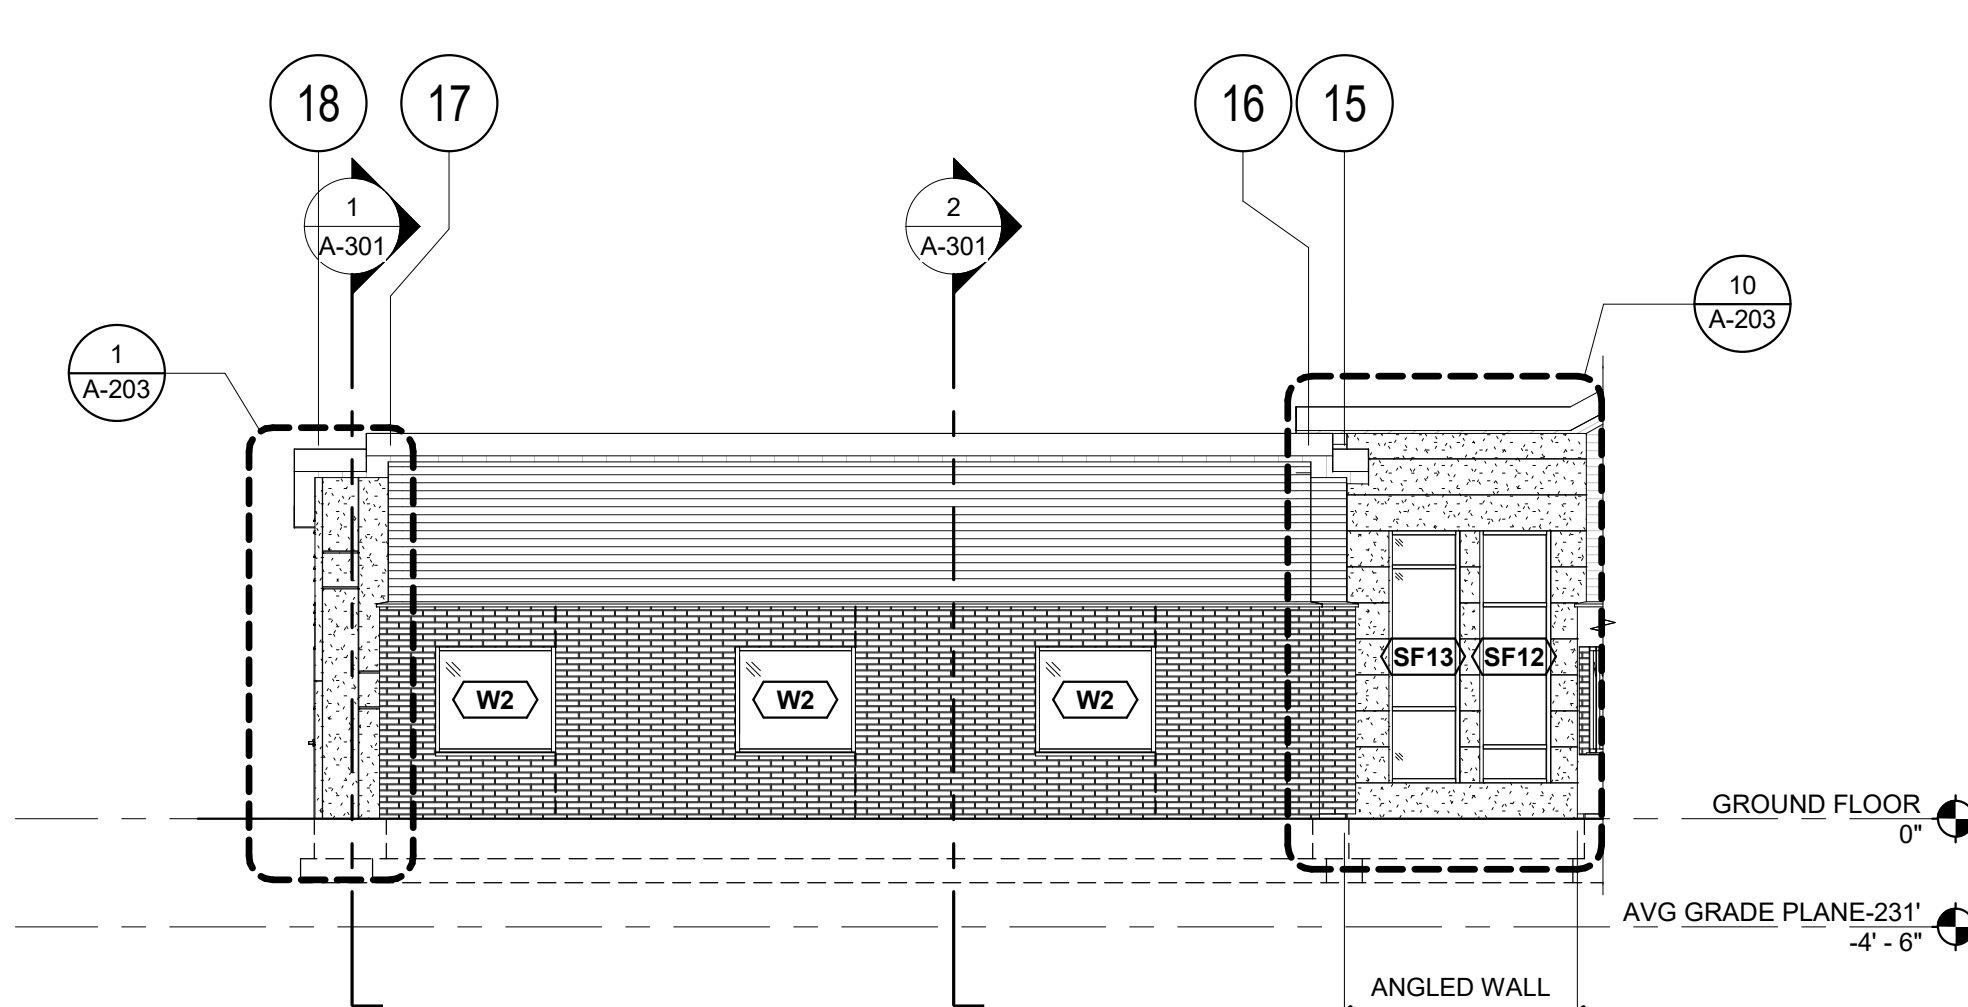


7 ELEVATION - WEST WING NORTH
1/8" = 1'-0"

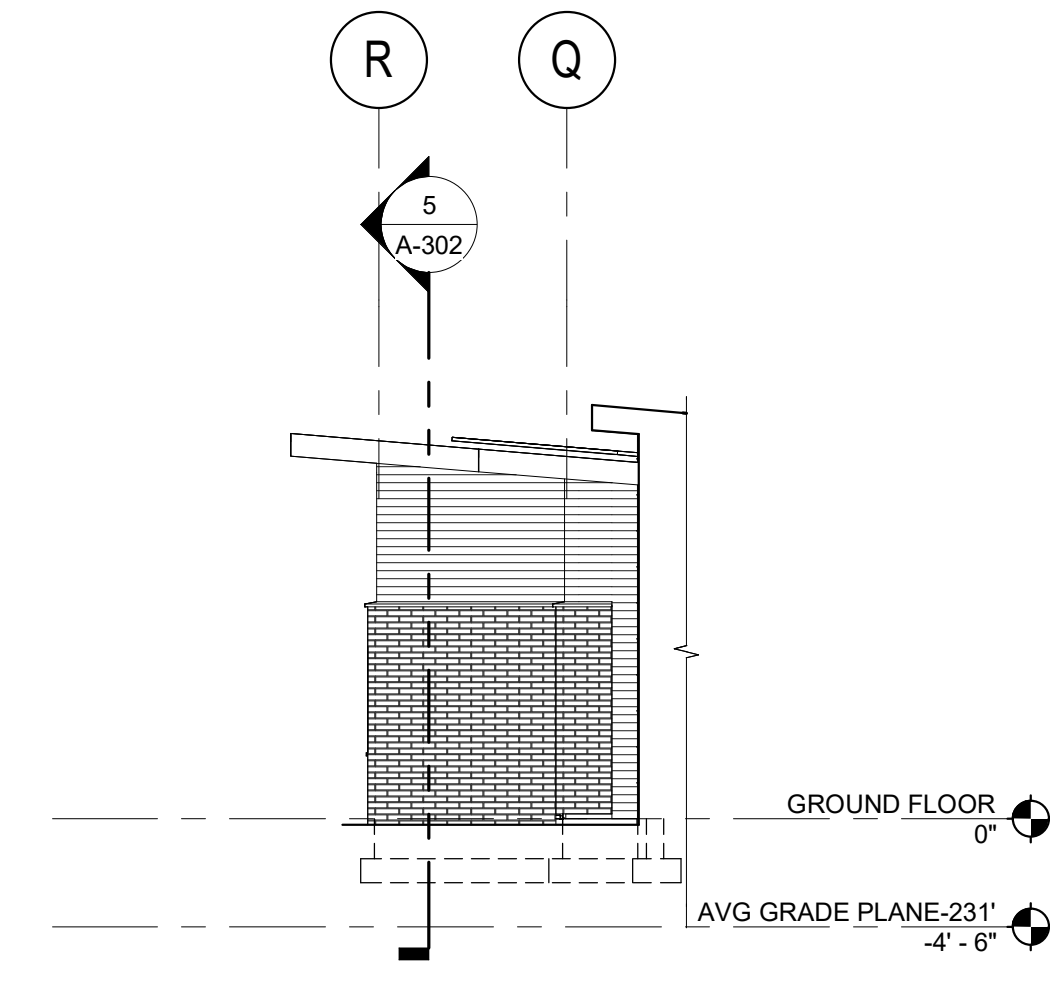


6 ELEVATION - EAST WING WEST
1/8" = 1'-0"

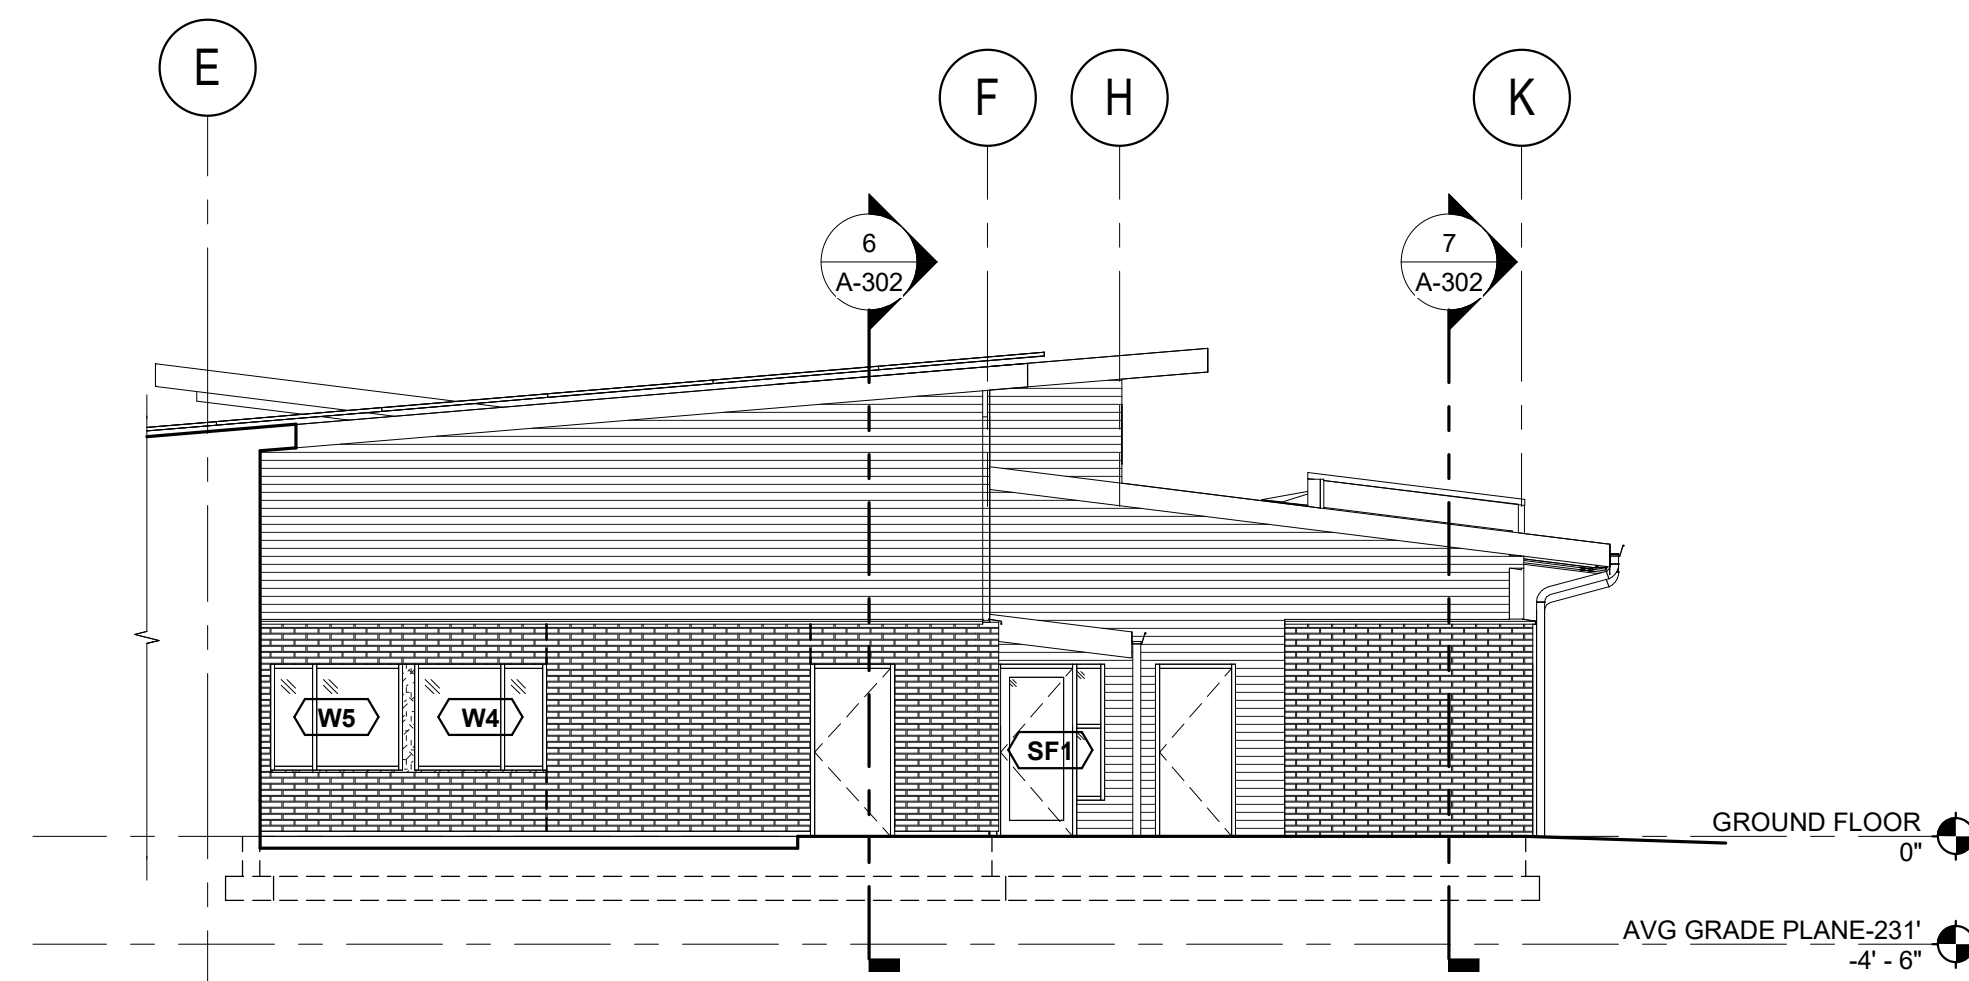


5 ELEVATION - EAST
1/8" = 1'-0"

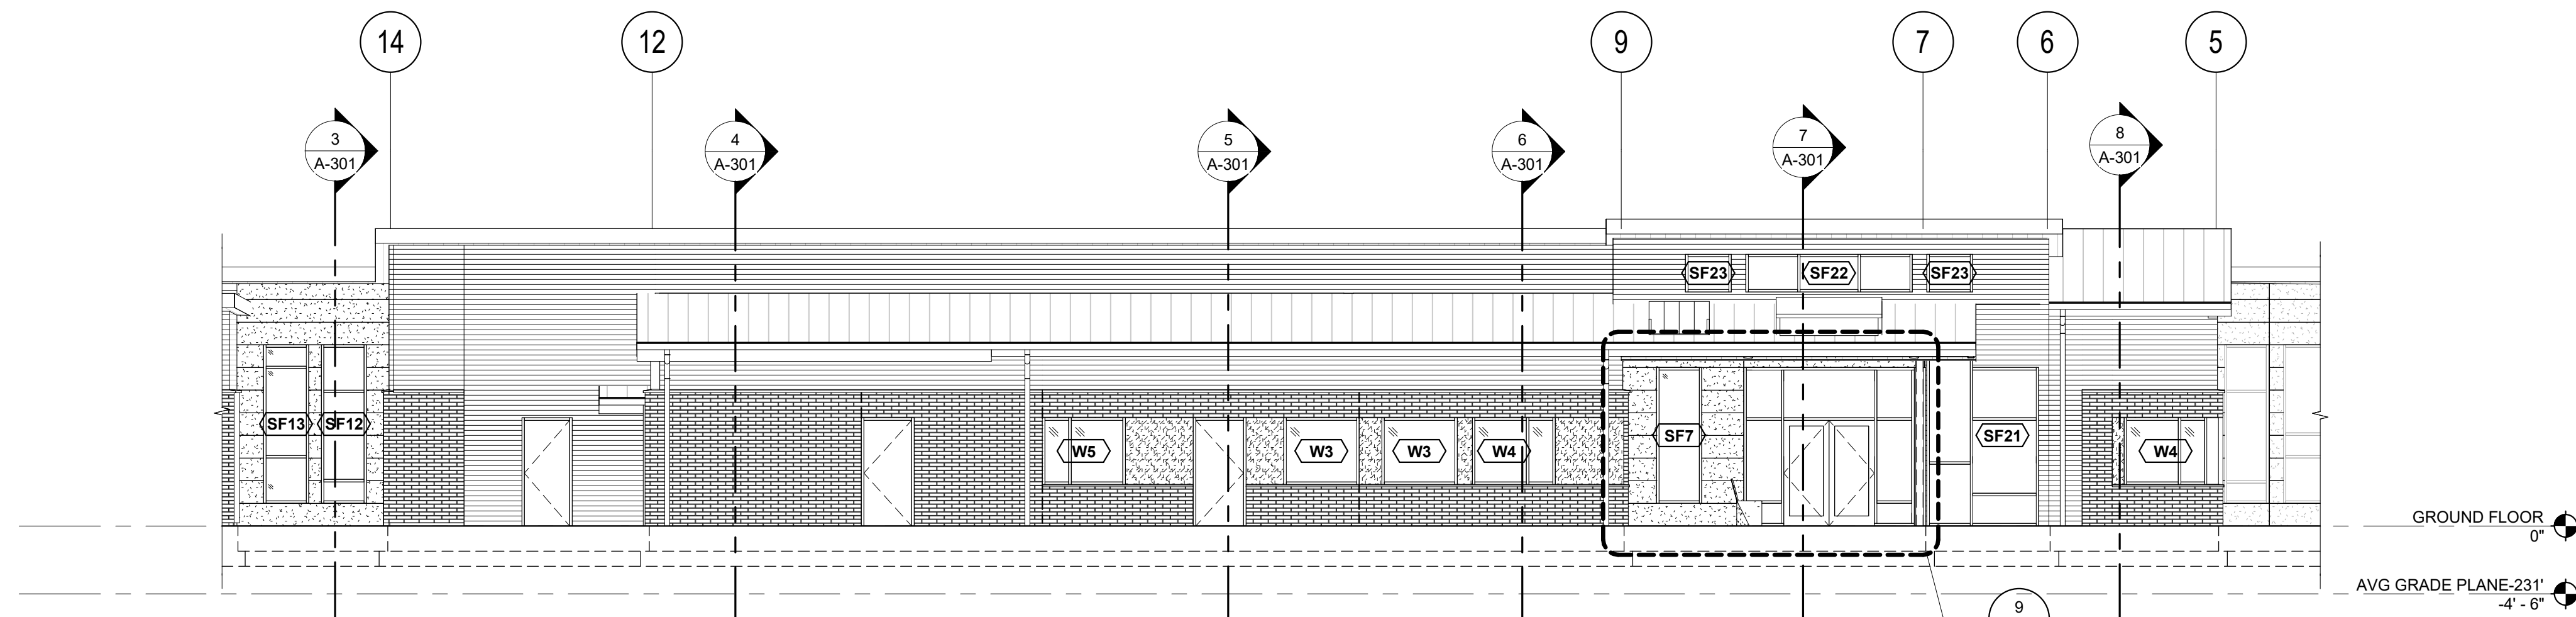


4 ELEVATION - NORTH
1/8" = 1'-0"

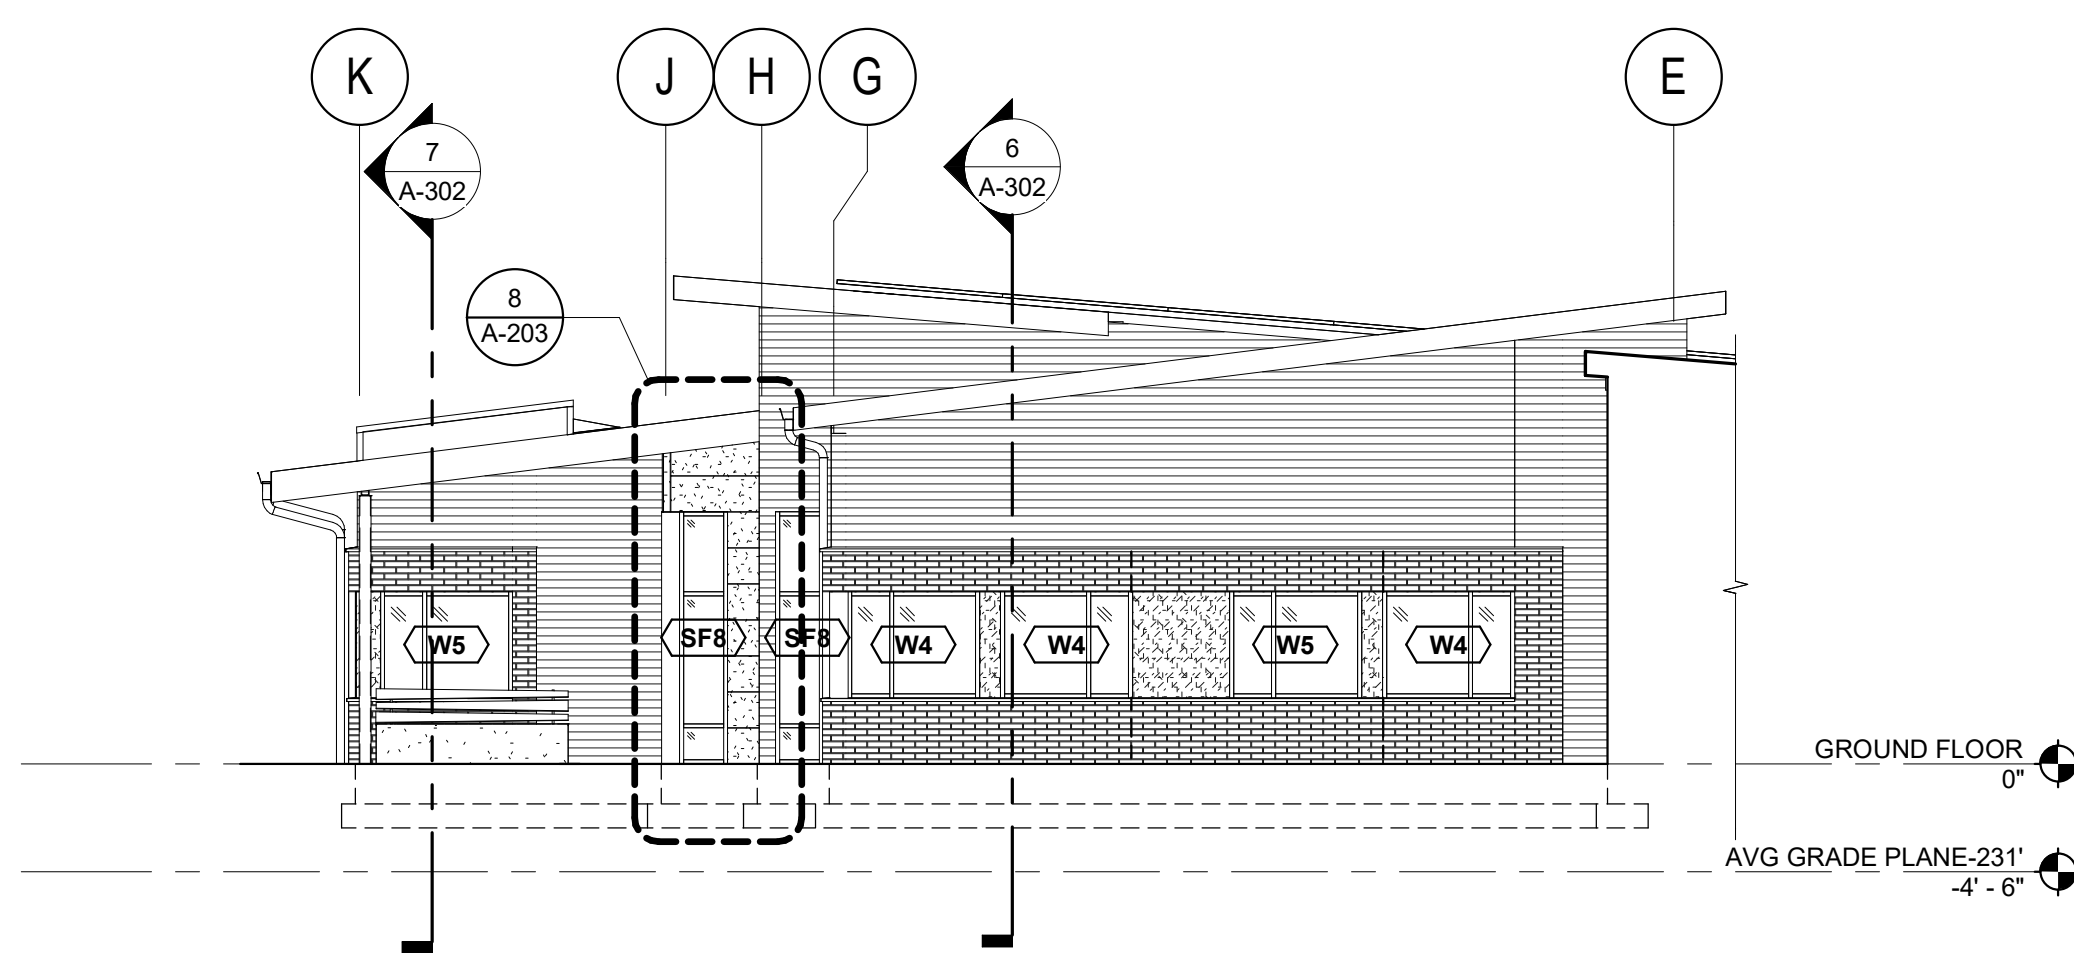

3 ELEVATION - WEST
1/8" = 1'-0"

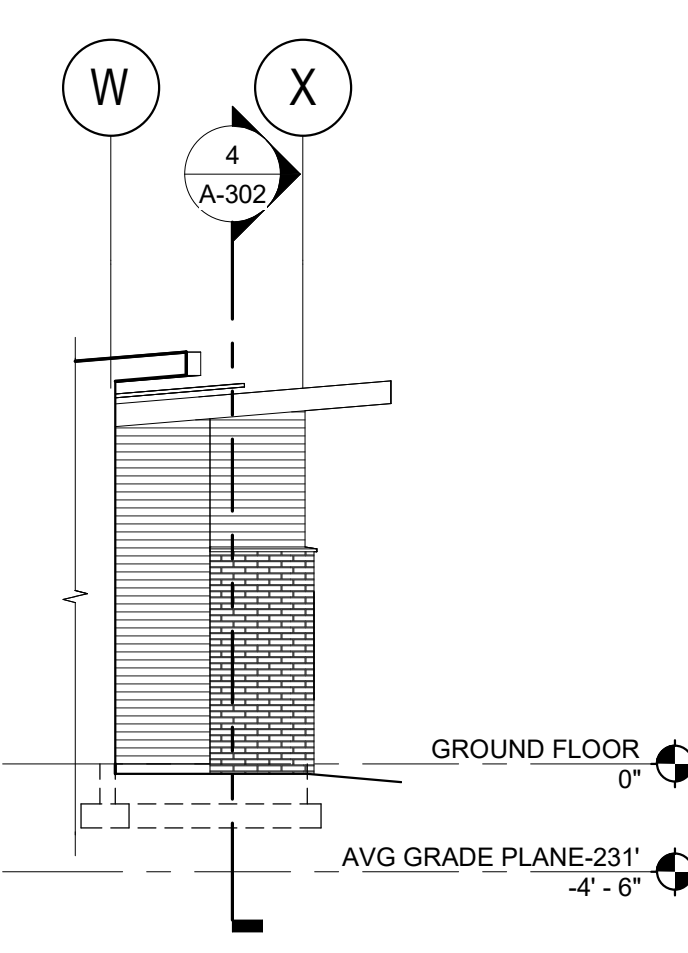

2 ELEVATION - WEST WING EAST
1/8" = 1'-0"

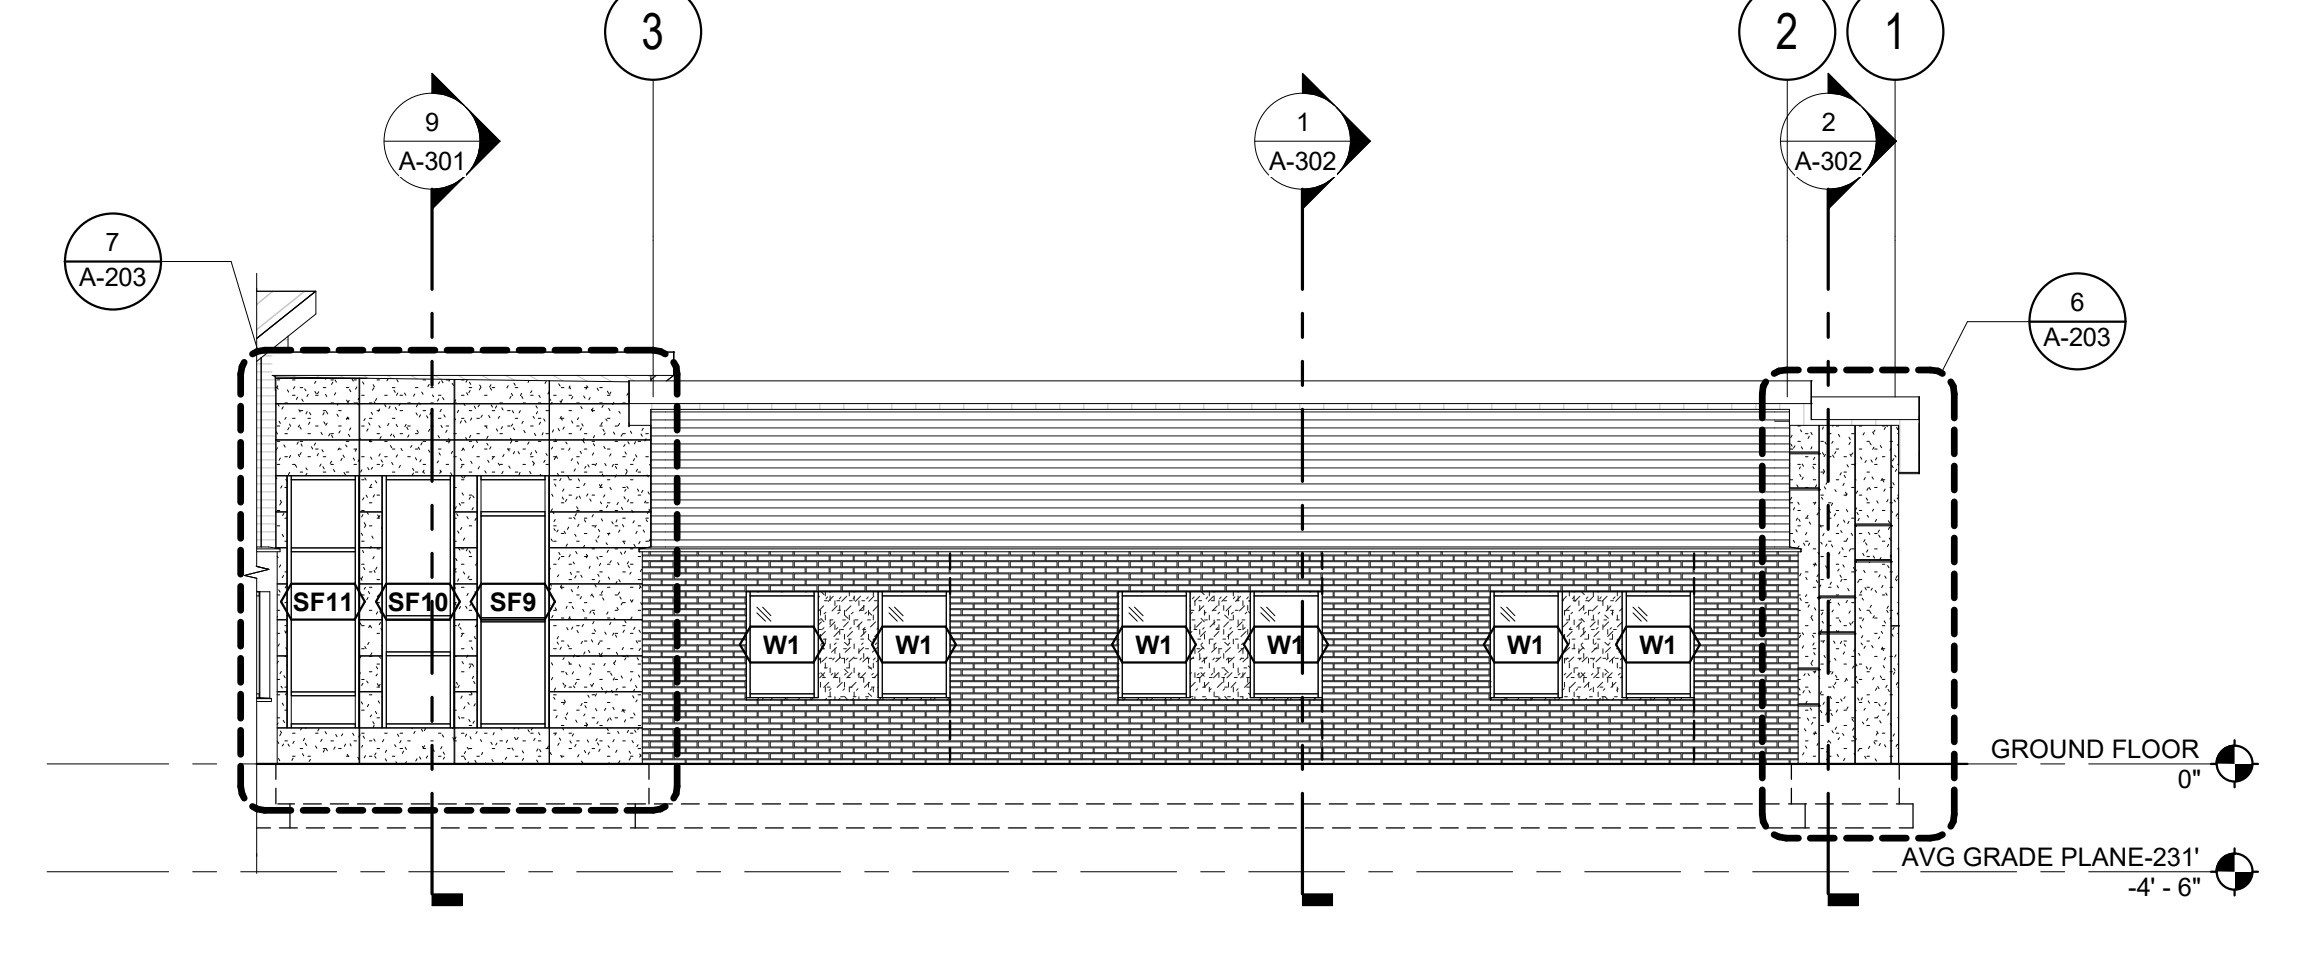

1 ELEVATION - WEST WING NORTH
1/8" = 1'-0"

0 4 8 16
SCALE: 1/8" = 1'-0"


EXTERIOR ELEVATION LEGEND

HARDI LAP - 4" EXPOSURE (FC-1) - INSIDE CORNER - INSIDE CORNER FC-1 TO FC-2 - INSIDE CORNER FC-1 TO FC-3 - OUTSIDE CORNER - FC-1 TO BRICK - VERTICAL - FC-1 TO BRICK - HORIZONTAL - FC-1 TO FC-4 - VERTICAL - FC-1 TO FC-4 - HORIZONTAL - DEVICE PENETRATION - VERTICAL - DEVICE PENETRATION - HORIZONTAL 5/A-591 17/A-591 7/A-591 6/A-591 11/A-592 1/A-591 16/A-592 20/A-592 2/A-592 1/A-592	HARDI PANEL (FC-4) - VERTICAL TRIM - HORIZONTAL TRIM - OUTSIDE CORNER - FC-1 TO FC-4 - VERTICAL - FC-1 TO FC-4 - HORIZONTAL - BRICK TO FC-4 - HORIZONTAL - FC-4 TO BRICK - HORIZONTAL - BRICK TO FC-4 - VERTICAL - DEVICE PENETRATION - VERTICAL - DEVICE PENETRATION - HORIZONTAL 19/A-591 20/A-591 18/A-591 16/A-592 20/A-592 3/A-591 4/A-591 19/A-592 7/A-592 6/A-592
VERTICAL CERICLAD (FC-2) REVEAL - INSIDE CORNER FC-1 TO FC-2 - OUTSIDE CORNER - VERTICAL JOINT - HORIZONTAL JOINT - DEVICE PENETRATION - VERTICAL - DEVICE PENETRATION - HORIZONTAL 17/A-591 10/A-591 11/A-591 12/A-591 4/A-592 3/A-592	BRICK VENEER - OUTSIDE CORNER - INSIDE CORNER TO FC-3 - BRICK TO FC-1 - HORIZONTAL - BRICK TO FC-1 - VERTICAL - BRICK TO FC-4 - VERTICAL - BRICK TO FC-4 - HORIZONTAL - FC-4 TO BRICK - HORIZONTAL 2/A-591 15/A-592 1/A-591 11/A-592 19/A-592 3/A-591 4/A-591
HORIZONTAL CERICLAD (FC-3) - INSIDE CORNER FC-1 TO FC-3 - INSIDE CORNER FC-3 TO BRICK - OUTSIDE CORNER - VERTICAL JOINT - HORIZONTAL JOINT - DEVICE PENETRATION - VERTICAL - DEVICE PENETRATION - HORIZONTAL 7/A-591 15/A-592 14/A-591 15/A-591 16/A-591 8/A-592 5/A-592	ALUMINUM WINDOW, REFER TO A-612 ALUMINUM STOREFRONT, REFER TO A-612 METAL WALL LOUVER, REFER TO A-611
STANDING SEAM METAL ROOF	

EXTERIOR FINISH SCHEDULE

ITEM	MATERIAL	FINISH	REMARKS / COLOR
BASEMENT WALL / RETAINING WALL	CONCRETE	FIELD PAINT	SW 6234 "UNCERTAIN GRAY"
BRICK VENEER	CLAY BRICK	FIELD APPLIED CLEAR SEALER	MUTUAL MATERIALS "EBONY"
CANOPY AT COVERED OUTDOOR - DOWNSPOUT	SHEET METAL	FACTORY FINISH	AEP "COOL MATTE BLACK"
CANOPY AT COVERED OUTDOOR - FLASHING	SHEET METAL	FACTORY FINISH	AEP "COOL MATTE BLACK"
CANOPY AT COVERED OUTDOOR - FRAMING/SOFT	1x6 WOOD / GLU-LAM BEAM	FIELD APPLIED POLYURETHANE	CLEAR
CANOPY AT ENTRY - DOWNSPOUT	SHEET METAL	FACTORY FINISH	AEP "COOL MATTE BLACK"
CANOPY AT ENTRY - FLASHING	SHEET METAL	FACTORY FINISH	AEP "COOL MATTE BLACK"
CANOPY AT ENTRY - SOFT	PERFORATED SHEET METAL	FACTORY FINISH	AEP "COOL REGAL WHITE"
CANOPY AT ENTRY - STEEL COLUMN	STEEL	FIELD PAINT	SW 6528 "TRICORN BLACK"
CEMENTITIOUS SIDING 1	FIBER CEMENT	FACTORY FINISH	WOOD GRAIN PLANK 4" EXPOSURE / "CARIBOU TRAILS"
CEMENTITIOUS SIDING 2	FIBER CEMENT	FACTORY FINISH	CERACLAD SMOOTH PANEL VERTICAL "PLATEAU"
CEMENTITIOUS SIDING 3	FIBER CEMENT	FACTORY FINISH	CERACLAD SMOOTH PANEL HORIZONTAL "PLATEAU"
CEMENTITIOUS SIDING 1, 2, 3 - ADJACENT FLASHING	SHEET METAL	FACTORY FINISH	AEP "COOL MATTE BLACK"
CEMENTITIOUS SIDING 4	FIBER CEMENT	FACTORY FINISH	HARD SMOOTH PANEL / PAINT TO MATCH "PLATEAU"
CANOPY AT ENTRY - FLASHING	SHEET METAL	PRE-PRIMED / FIELD PAINT	PAINT TO MATCH "PLATEAU"
DOWNSPOUT	SHEET METAL	FACTORY FINISH	AEP "COOL MATTE BLACK"
DOWNSPOUT BOOT	CAST IRON	FIELD PAINT	SW 6528 "TRICORN BLACK"
ENCLOSURE SECURITY FENCING PANEL	STEEL W/ PVC COATING	FACTORY FINISH	BLACK
FASCIA	SHEET METAL	FACTORY FINISH	AEP "COOL MATTE BLACK"
GUTTERS	SHEET METAL	FACTORY FINISH	AEP "COOL MATTE BLACK"
HOLLOW METAL - DOOR (EXTERIOR FACE)	FACTORY PRIMED HOLLOW METAL	FIELD PAINT	SW 6528 "TRICORN BLACK"
HOLLOW METAL - DOOR (INTERIOR FACE)	FACTORY PRIMED HOLLOW METAL	FIELD PAINT	SW 7046 ANONYMOUS
HOLLOW METAL - FRAME (EXTERIOR FACE)	FACTORY PRIMED HOLLOW METAL	FIELD PAINT	SW 6528 "TRICORN BLACK"
HOLLOW METAL - FRAME (INTERIOR FACE)	FACTORY PRIMED HOLLOW METAL	FIELD PAINT	SW 7046 ANONYMOUS
HOLLOW METAL - ADJACENT FLASHING	SHEET METAL	FACTORY FINISH	AEP "COOL MATTE BLACK"
LIGHT FIXTURE	VARIES	FIELD PAINT	REFER TO ELECTRICAL
LOUVER	GALVANIZED STEEL	FACTORY FINISH	SW 6528 "TRICORN BLACK"
LOUVER - ADJACENT FLASHING	SHEET METAL	FACTORY FINISH	AEP "COOL MATTE BLACK"
SKYLIGHT FRAME	ALUMINUM	FACTORY FINISH	BLACK ANODIZED
STOREFRONT/WINDOW - ADJACENT FLASHING	ALUMINUM	FACTORY FINISH	AEP "COOL REGAL WHITE"
STOREFRONT/WINDOW - ADJACENT BRAKE SHAPE	SHEET METAL	FACTORY FINISH	AEP "COOL MATTE BLACK"
STANDING SEAM METAL ROOFING	SHEET METAL	FACTORY FINISH	BLACK ANODIZED
STANDING SEAM ROOF - ADJACENT FLASHING	SHEET METAL	FACTORY FINISH	AEP "COOL OLD TOWN GRAY"

KEY PLAN

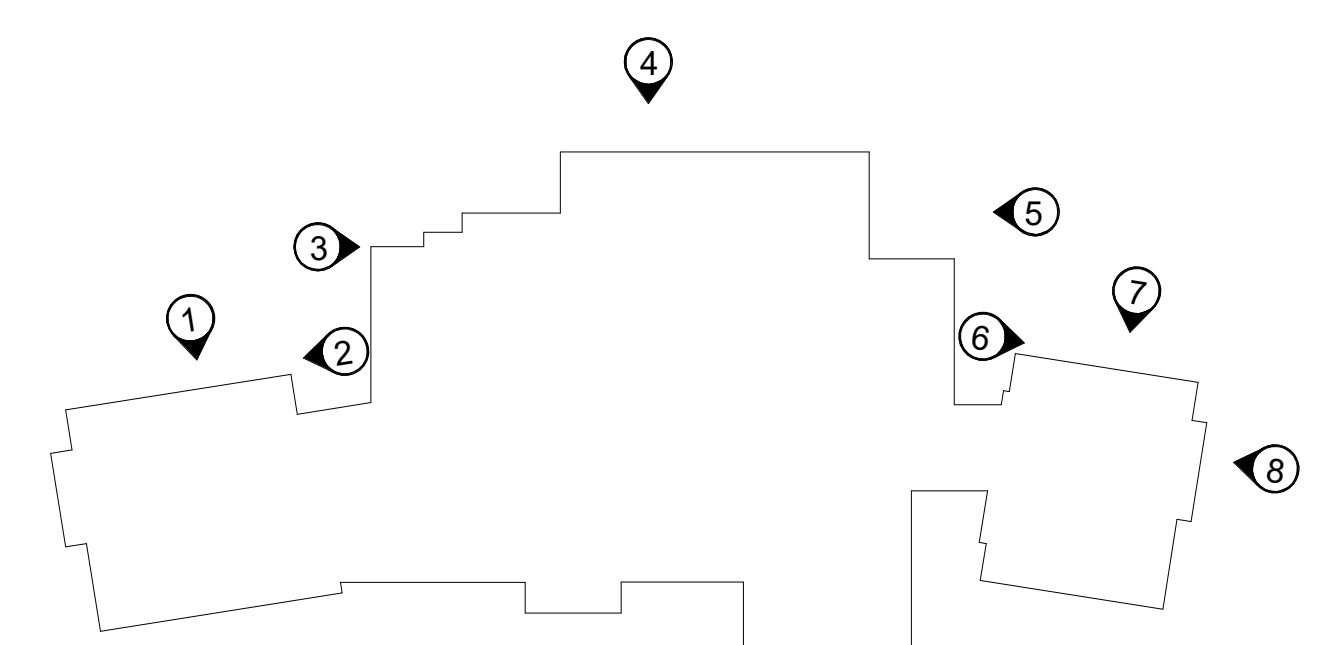


EXTERIOR ELEVATION GENERAL NOTES

- REFER TO A-591 & A-592 FOR TYPICAL SIDING AND TRANSITION DETAILS.
- REFER TO A-121 FOR STANDARD WINDOW AND STOREFRONT SHADING CONDITIONS.
- REFER ALSO TO MECHANICAL, ELECTRICAL, TELECOM AND FIRE PROTECTION DRAWINGS FOR LOCATIONS OF WORK/DEVICES REQUIRING PENETRATIONS NOT SHOWN ON EXTERIOR ELEVATIONS. REFER TO 1-8/A-592 FOR TYPICAL TRIMS, FLASHINGS, AND AIR BARRIER TRANSITIONS AT PENETRATIONS OF EXTERIOR WALLS.


NO.	DATE	DESCRIPTION
01	0.23.2022	ISSUED FOR PERMIT
02	01.10.2022	REVISIONS
03	01.10.2022	REVISIONS
DATE
0.23.2022
0205 NO
21031
DRAWN BY: JLN, NBN
REVIEWED BY: NBN


EXTERIOR ELEVATIONS

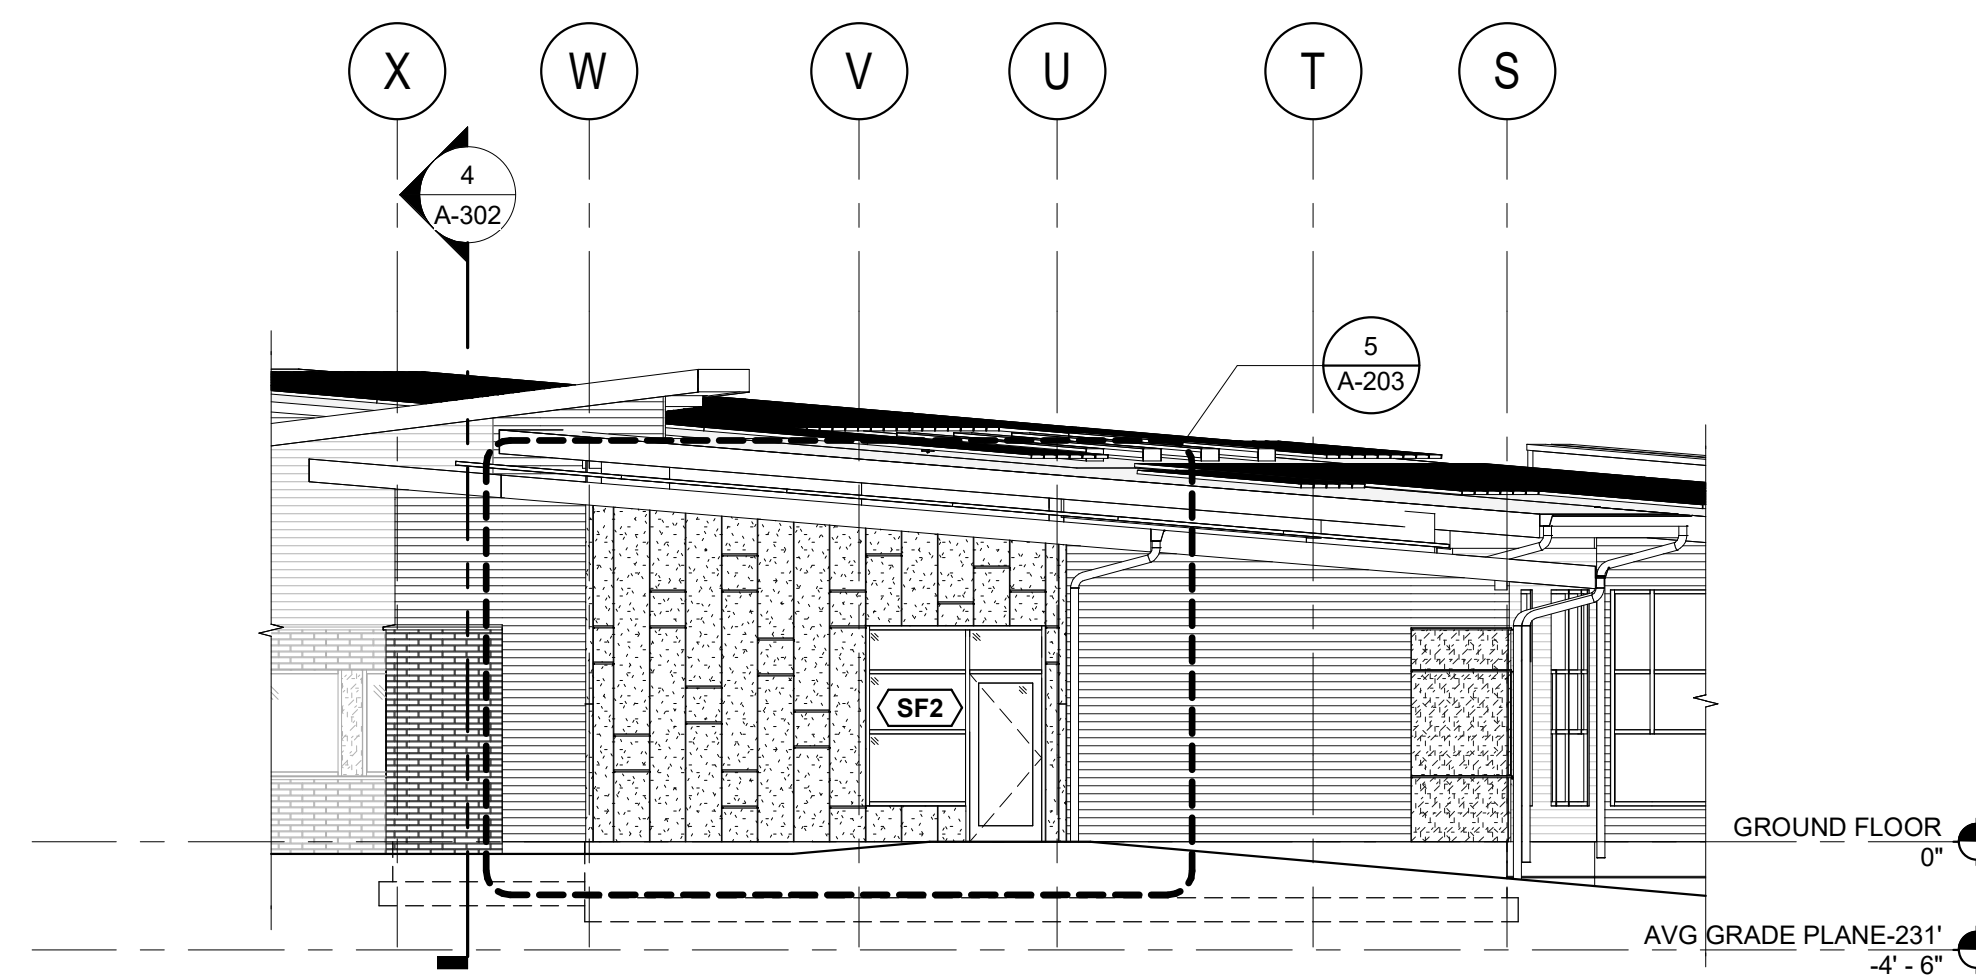


10 ELEVATION - WEST WING WEST
1/8" = 1'-0"

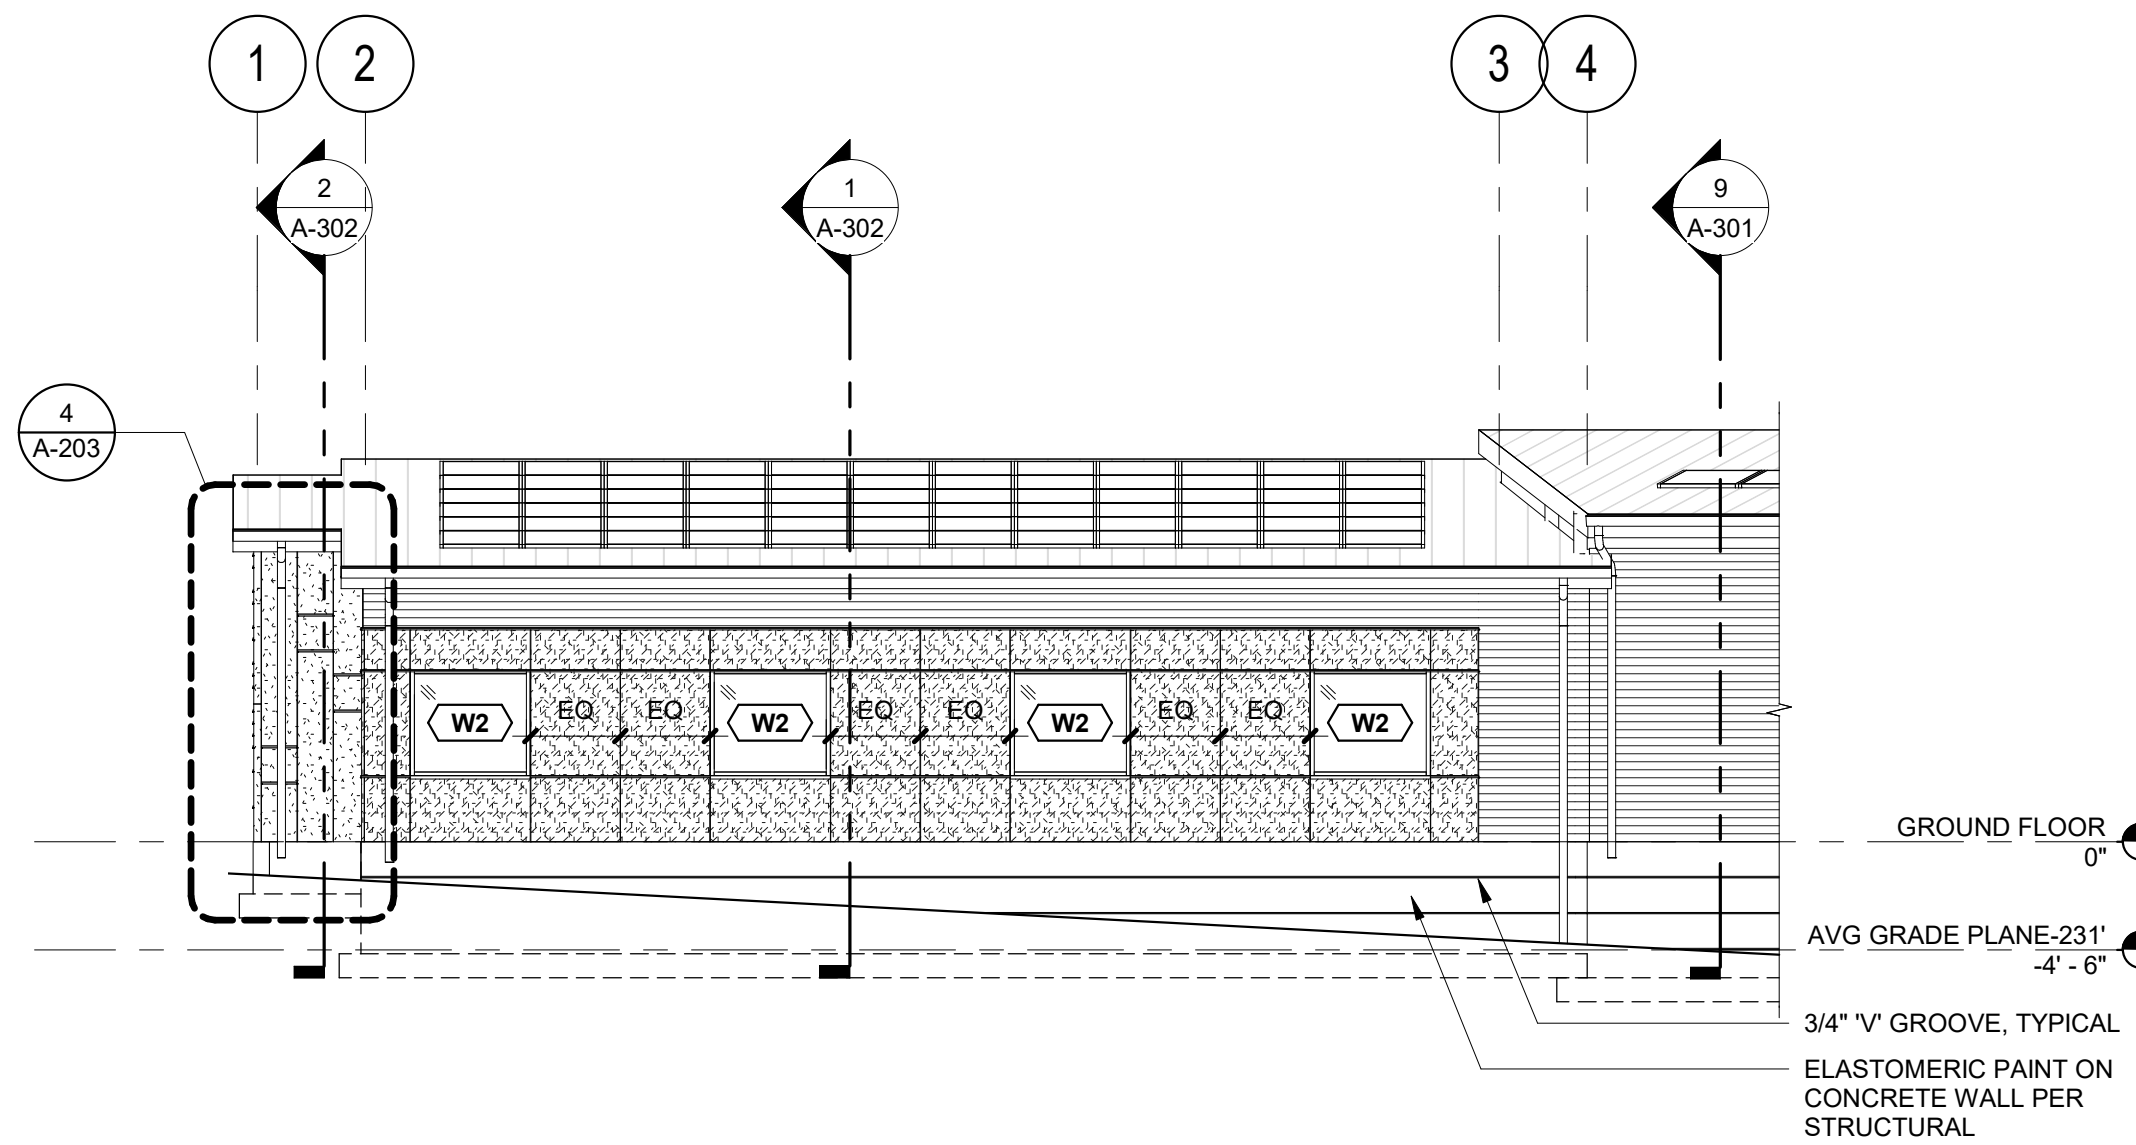


9 ELEVATION - WEST WING SOUTH
1/8" = 1'-0"

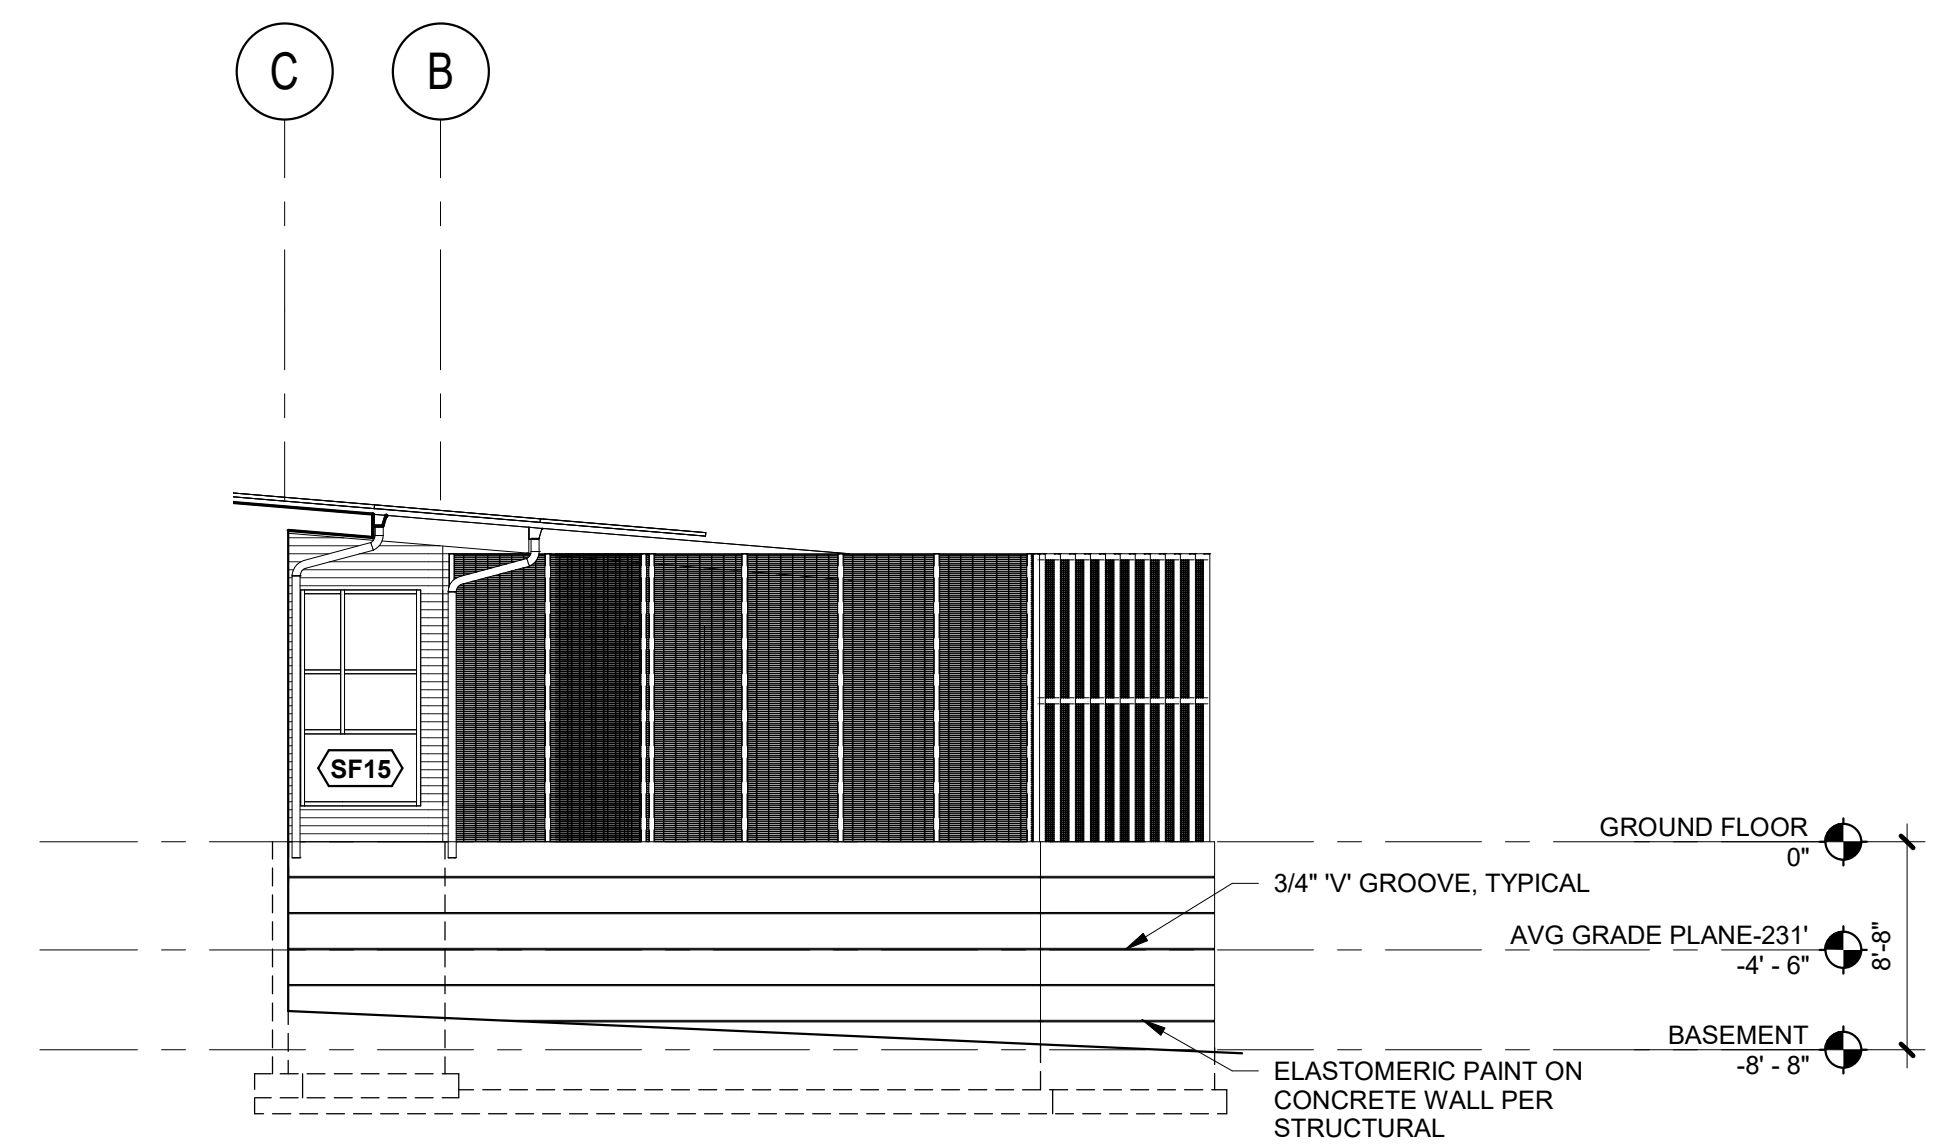


8 ELEVATION - WEST
1/8" = 1'-0"

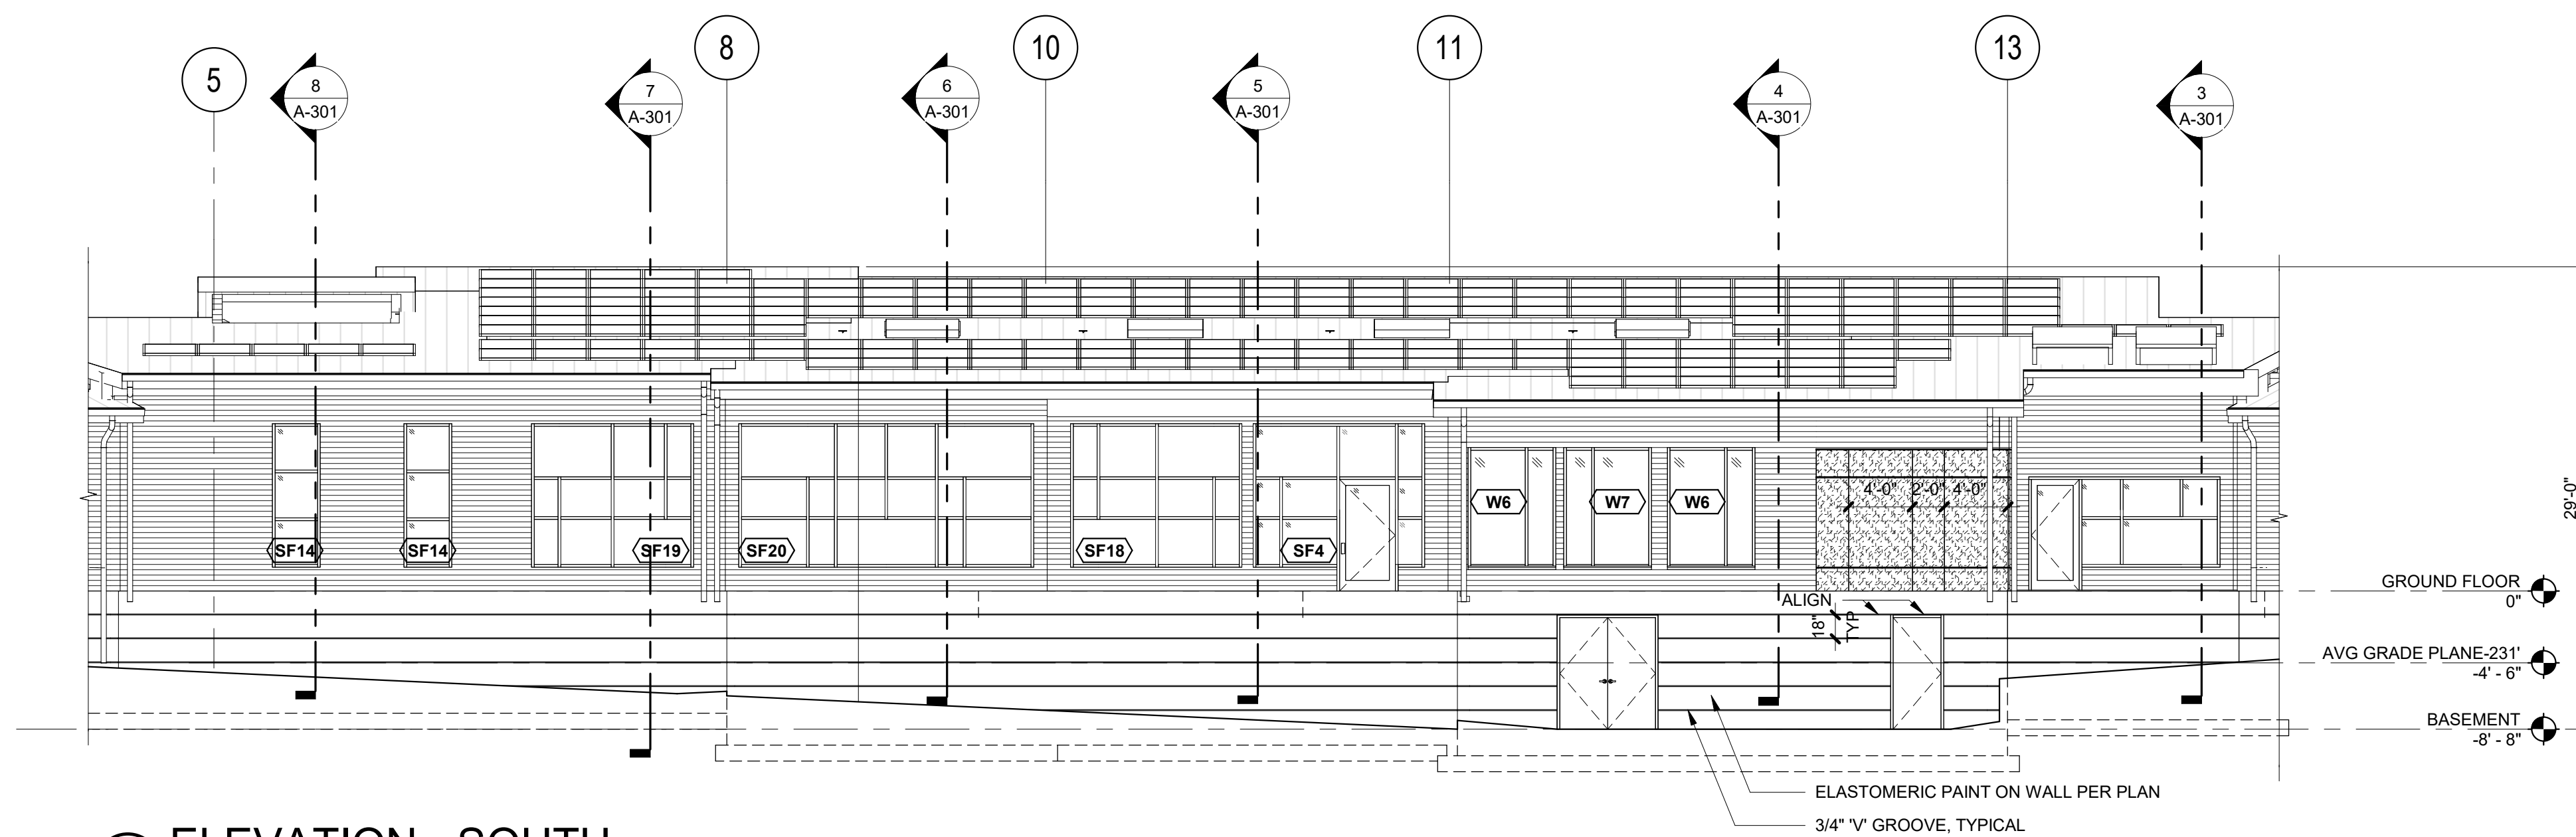


7 ELEVATION - SOUTH
1/8" = 1'-0"

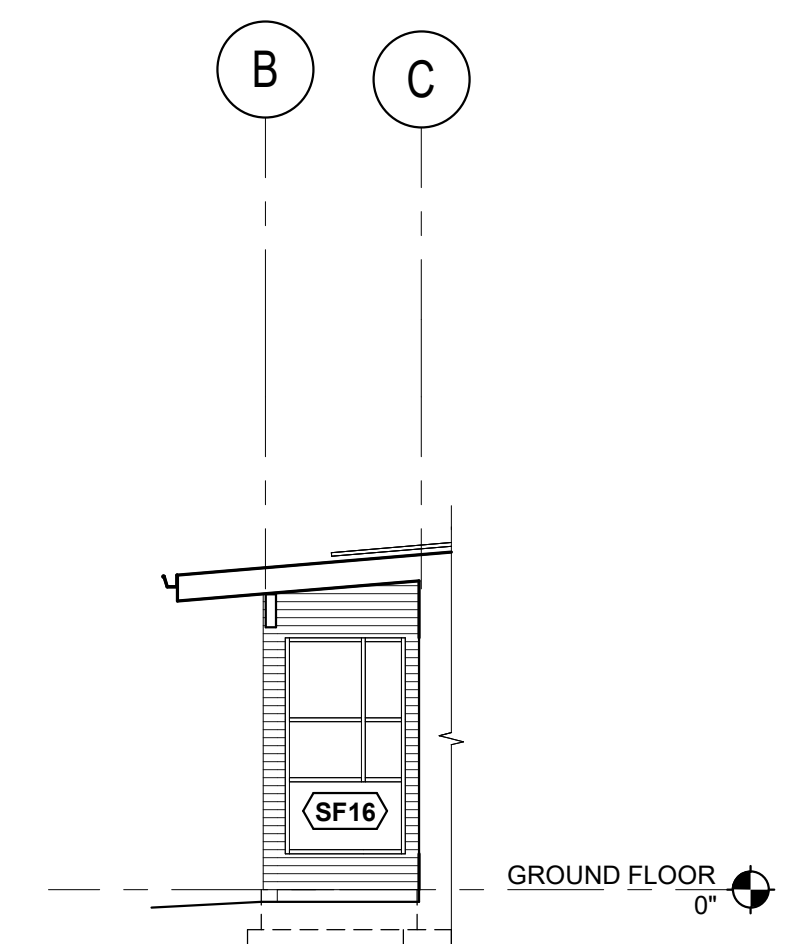


6 ELEVATION - EAST
1/8" = 1'-0"

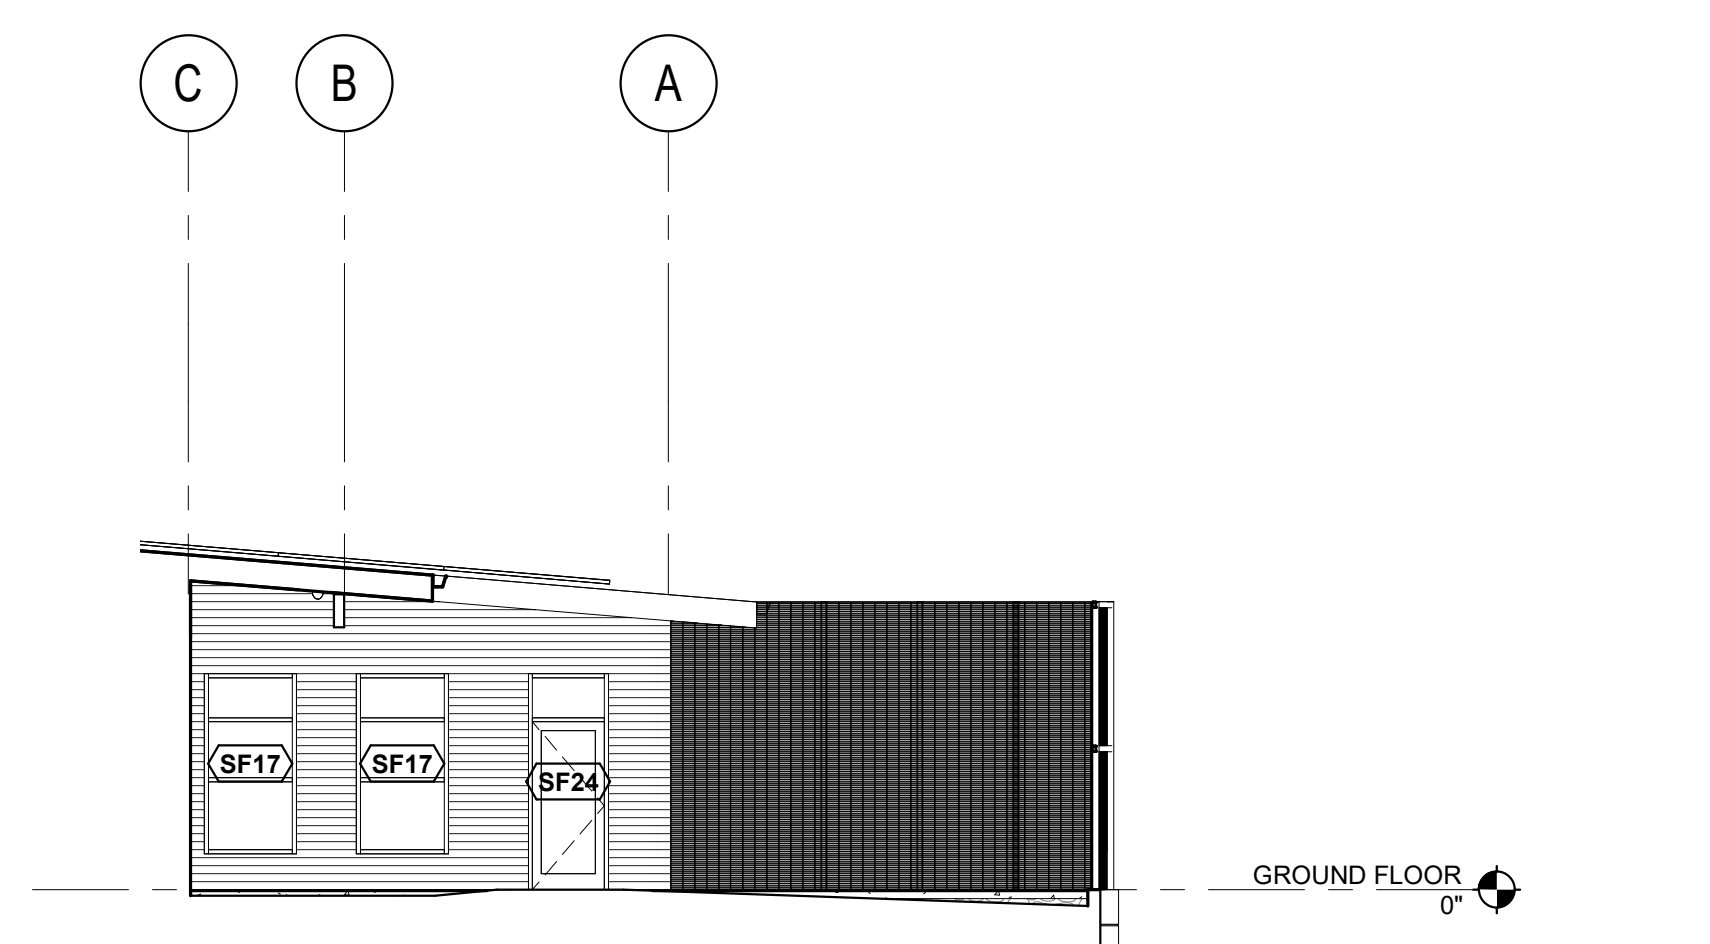


5 ELEVATION - WEST
1/8" = 1'-0"

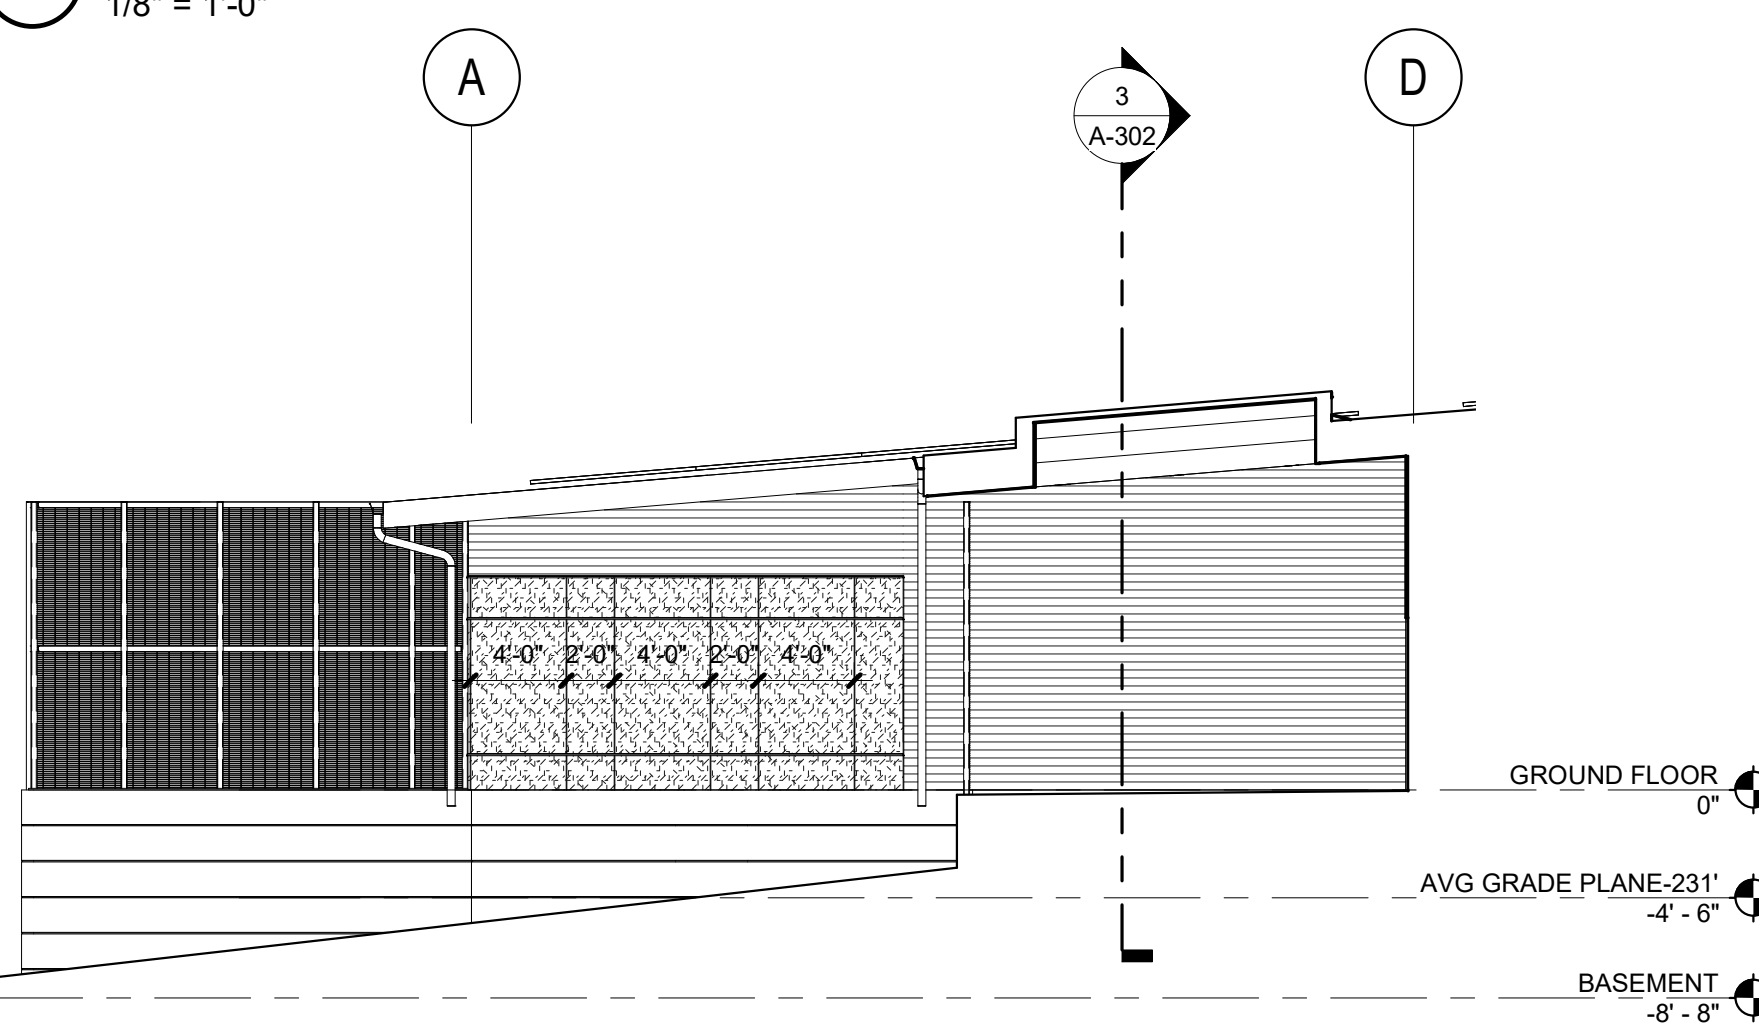


4 ELEVATION - QUIET OUTDOOR EAST
1/8" = 1'-0"

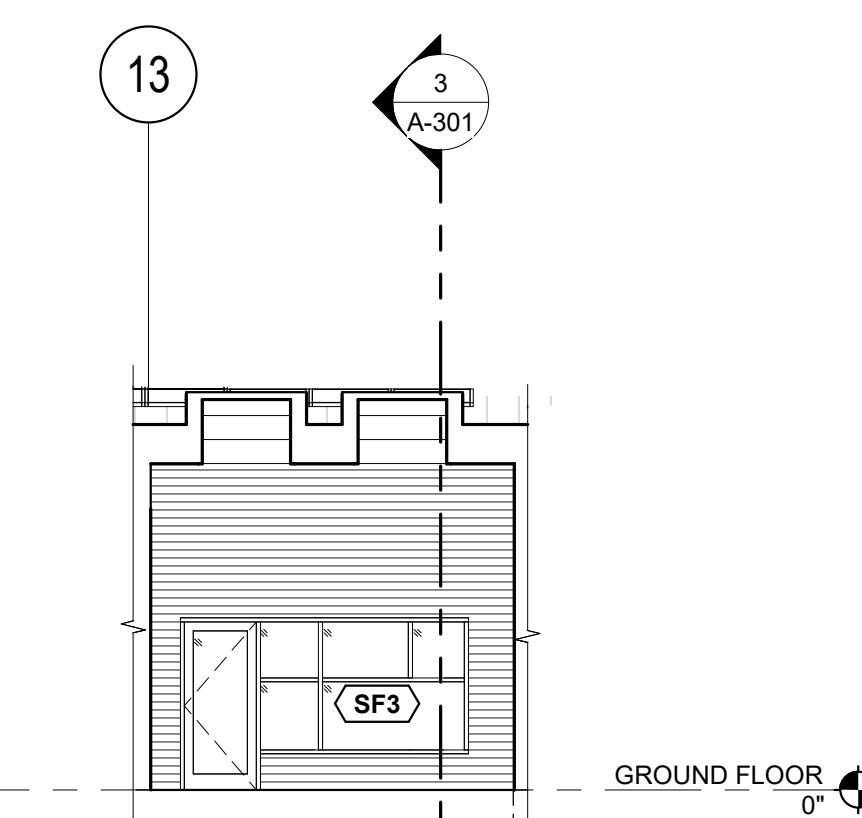

3 ELEVATION - QUIET OUTDOOR SOUTH
1/8" = 1'-0"

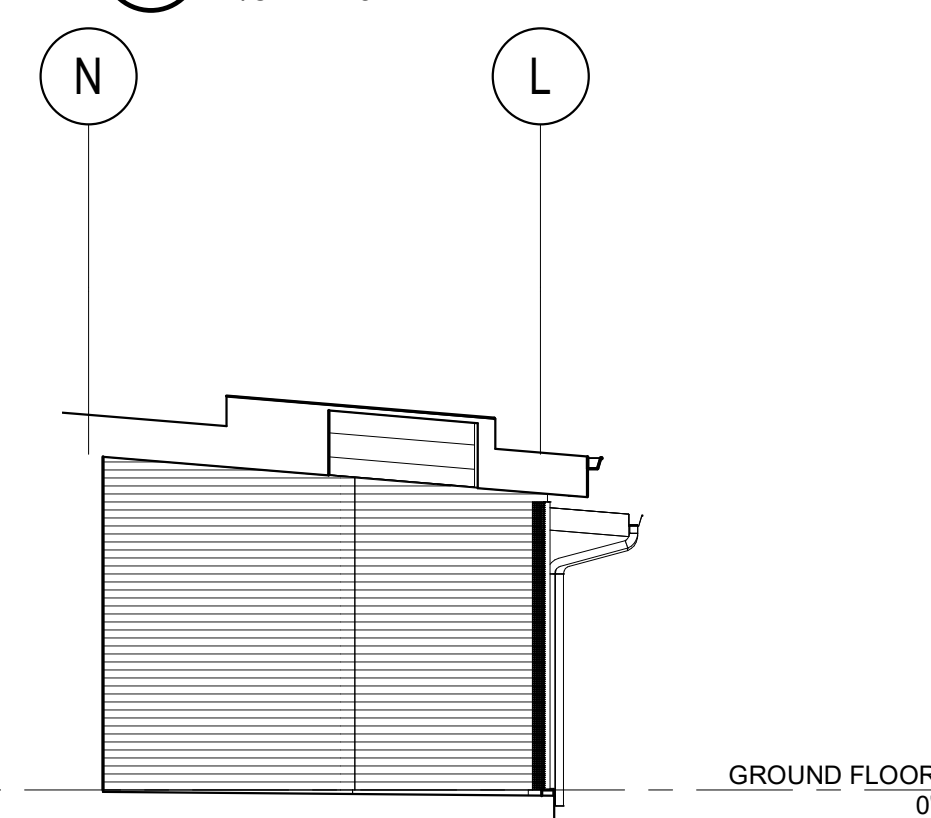

2 ELEVATION - QUIET OUTDOOR WEST
1/8" = 1'-0"

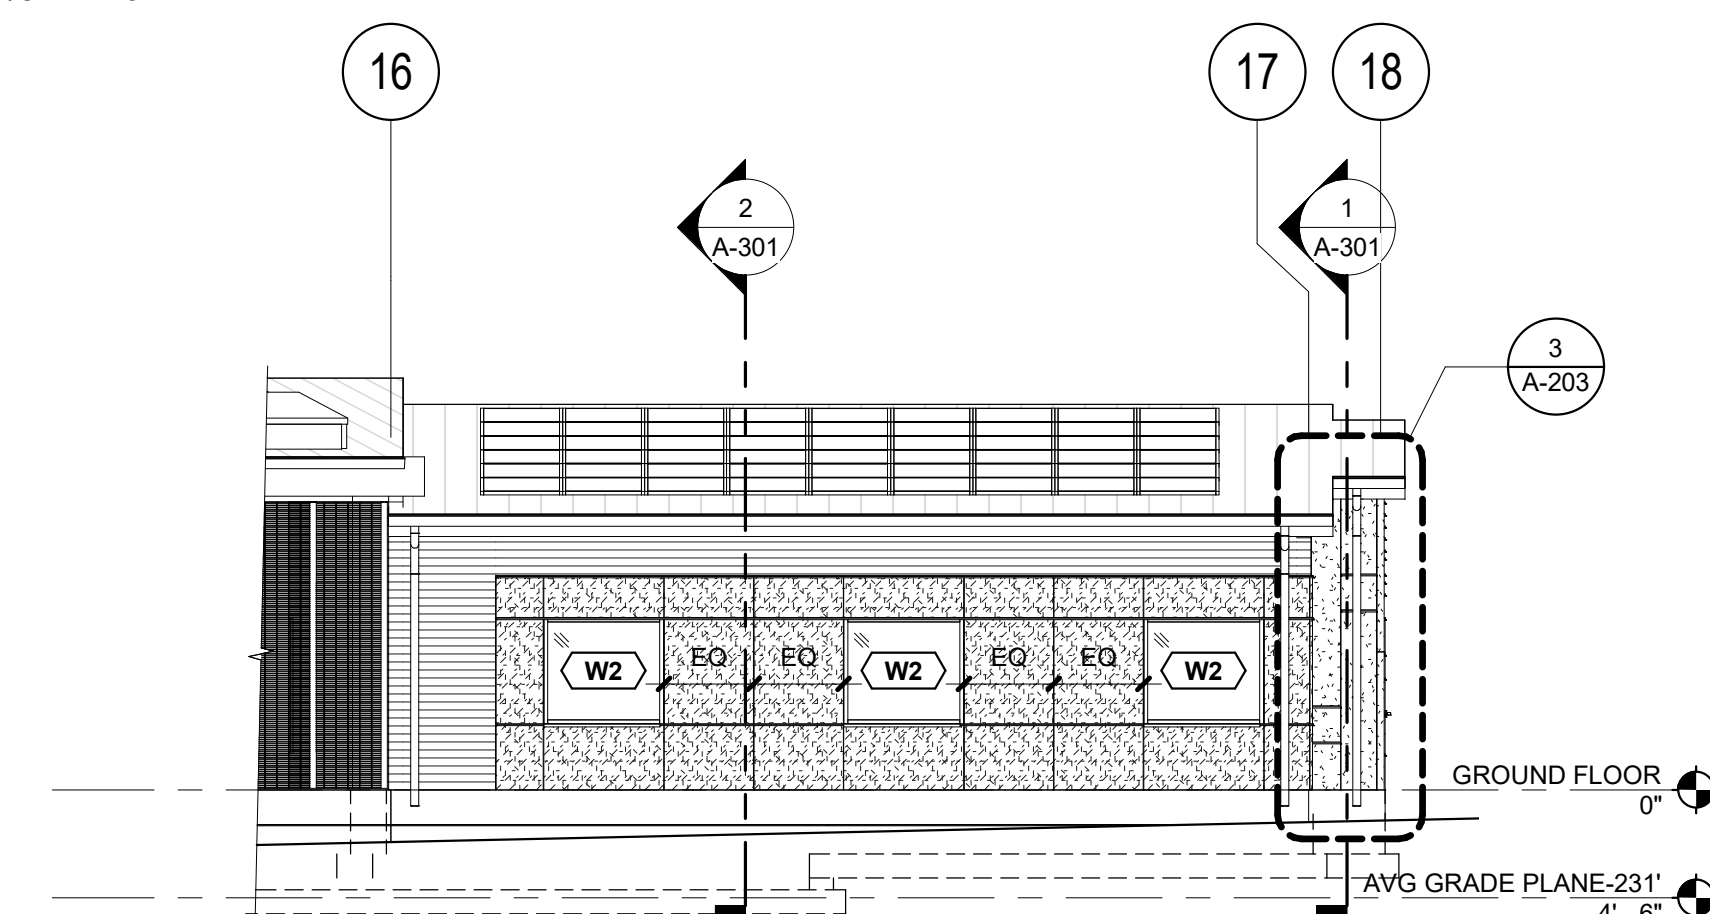

1 ELEVATION - EAST WING SOUTH
1/8" = 1'-0"


EXTERIOR ELEVATION LEGEND

HARDI LAP - 4" EXPOSURE (FC-1) - INSIDE CORNER - INSIDE CORNER FC-1 TO FC-2 - INSIDE CORNER FC-1 TO FC-3 - OUTSIDE CORNER - FC-1 TO BRICK - VERTICAL - FC-1 TO BRICK - HORIZONTAL - FC-1 TO FC-4 - HORIZONTAL - FC-1 TO FC-4 - VERTICAL - BRICK TO FC-4 - VERTICAL - DEVICE PENETRATION - VERTICAL - DEVICE PENETRATION - HORIZONTAL VERTICAL CERICLAD (FC-2) - INSIDE CORNER FC-1 TO FC-2 - OUTSIDE CORNER - VERTICAL JOINT - HORIZONTAL JOINT - DEVICE PENETRATION - VERTICAL - DEVICE PENETRATION - HORIZONTAL HORIZONTAL CERICLAD (FC-3) - INSIDE CORNER FC-1 TO FC-3 - INSIDE CORNER FC-3 TO BRICK - OUTSIDE CORNER - VERTICAL JOINT - HORIZONTAL JOINT - DEVICE PENETRATION - VERTICAL - DEVICE PENETRATION - HORIZONTAL STANDING SEAM METAL ROOF	HARDI PANEL (FC-4) - VERTICAL TRIM - HORIZONTAL TRIM - FC-1 TO FC-4 - VERTICAL - FC-1 TO FC-4 - HORIZONTAL - BRICK TO FC-4 - HORIZONTAL - BRICK TO FC-4 - VERTICAL - DEVICE PENETRATION - VERTICAL - DEVICE PENETRATION - HORIZONTAL BRICK VENEER - OUTSIDE CORNER - INSIDE CORNER TO FC-3 - BRICK TO FC-1 - VERTICAL - BRICK TO FC-4 - VERTICAL - BRICK TO FC-4 - HORIZONTAL - FC-4 TO BRICK - HORIZONTAL ALUMINUM WINDOW, REFER TO A-612 ALUMINUM STOREFRONT, REFER TO A-612 METAL WALL LOUVER, REFER TO A-611
--	--

EXTERIOR FINISH SCHEDULE

ITEM	MATERIAL	FINISH	REMARKS / COLOR
BASEMENT WALL / RETAINING WALL	CONCRETE	FIELD PAINT	SW 6234 "UNCERTAIN GRAY"
BRICK VENEER	CLAY BRICK	FIELD-APPLIED CLEAR SEALER	MUTUAL MATERIALS "ERONY"
CANOPY AT COVERED OUTDOOR - DOWNSPOUT	SHEET METAL	FACTORY FINISH	AEP "COOL MATTE BLACK"
CANOPY AT COVERED OUTDOOR - FLASHING	SHEET METAL	FACTORY FINISH	AEP "COOL MATTE BLACK"
CANOPY AT COVERED OUTDOOR - SOFFIT	GLULAM BEAM	FIELD-APPLIED POLYURETHANE	CLEAR
CANOPY AT ENTRY - DOWNSPOUT	SHEET METAL	FACTORY FINISH	AEP "COOL MATTE BLACK"
CANOPY AT ENTRY - FLASHING	SHEET METAL	FACTORY FINISH	AEP "COOL MATTE BLACK"
CANOPY AT ENTRY - SOFFIT	PERFORATED SHEET METAL	FACTORY FINISH	AEP "COOL REGAL WHITE"
CANOPY AT ENTRY - STEEL COLUMN	STEEL	FIELD PAINT	SW 6528 "TRICORN BLACK"
CEMENTITIOUS SIDING 1	FIBER CEMENT	FACTORY FINISH	WOOD GRAIN PLANK, 4" EXPOSURE, "CARIBOU TRAILS"
CEMENTITIOUS SIDING 2	FIBER CEMENT	FACTORY FINISH	CERACLAD SMOOTH PANEL, VERTICAL, "PLATEAU"
CEMENTITIOUS SIDING 3	FIBER CEMENT	FACTORY FINISH	CERACLAD SMOOTH PANEL, HORIZONTAL, "PLATEAU"
CEMENTITIOUS SIDING 4	FIBER CEMENT	FACTORY FINISH	AEP "COOL MATTE BLACK"
CEMENTITIOUS SIDING 4 - ADJACENT FLASHING	SHEET METAL	FIELD PAINT	HARD SMOOTH PANEL, / PAINT TO MATCH "PLATEAU"
CEMENTITIOUS SIDING 4 - ADJACENT FLASHING	SHEET METAL	PRE-PRIMED / FIELD PAINT	PAINT TO MATCH "PLATEAU"
DOWNSPOUT	SHEET METAL	FACTORY FINISH	AEP "COOL MATTE BLACK"
DOWNSPOUT BOOT	CAST IRON	FACTORY FINISH	SW 6528 "TRICORN BLACK"
ENCLOSURE SECURITY FENCING PANEL	STEEL W/ PVC COATING	FACTORY FINISH	BLACK
FASCIA	SHEET METAL	FACTORY FINISH	AEP "COOL MATTE BLACK"
GUTTERS	SHEET METAL	FACTORY FINISH	AEP "COOL MATTE BLACK"
HOLLOW METAL - DOOR (EXTERIOR FACE)	FACTORY PRIMED HOLLOW METAL	FIELD PAINT	SW 6528 "TRICORN BLACK"
HOLLOW METAL - DOOR (INTERIOR FACE)	FACTORY PRIMED HOLLOW METAL	FIELD PAINT	SW 7046 "ANONYMOUS"
HOLLOW METAL - FRAME (EXTERIOR FACE)	FACTORY PRIMED HOLLOW METAL	FIELD PAINT	SW 6528 "TRICORN BLACK"
HOLLOW METAL - FRAME (INTERIOR FACE)	FACTORY PRIMED HOLLOW METAL	FIELD PAINT	SW 7046 "ANONYMOUS"
HOLLOW METAL - ADJACENT FLASHING	SHEET METAL	FACTORY FINISH	AEP "COOL MATTE BLACK"
LIGHT FIXTURE	VARIES	FACTORY FINISH	REFER TO ELECTRICAL
INTELLEDOOR	GALVANIZED STEEL	FACTORY FINISH	SW 6528 "TRICORN BLACK"
LOUVER	ALUMINUM	FACTORY FINISH	BLACK
LOUVER - ADJACENT FLASHING	SHEET METAL	FACTORY FINISH	AEP "COOL MATTE BLACK"
SKYLIGHT FRAME	ALUMINUM	FACTORY FINISH	BLACK ANODIZED
SOFFIT	PERFORATED METAL	FACTORY FINISH	AEP "COOL REGAL WHITE"
STOREFRONT/WINDOW - ADJACENT FLASHING	SHEET METAL	FACTORY FINISH	AEP "COOL MATTE BLACK"
STOREFRONT/WINDOW - FRAME	ALUMINUM	FACTORY FINISH	BLACK ANODIZED
STANDING SEAM METAL ROOFING	ALUMINUM	FACTORY FINISH	BLACK ANODIZED
STANDING SEAM ROOF - ADJACENT FLASHING	SHEET METAL	FACTORY FINISH	AEP "COOL OLD TOWN GRAY"

KEY PLAN

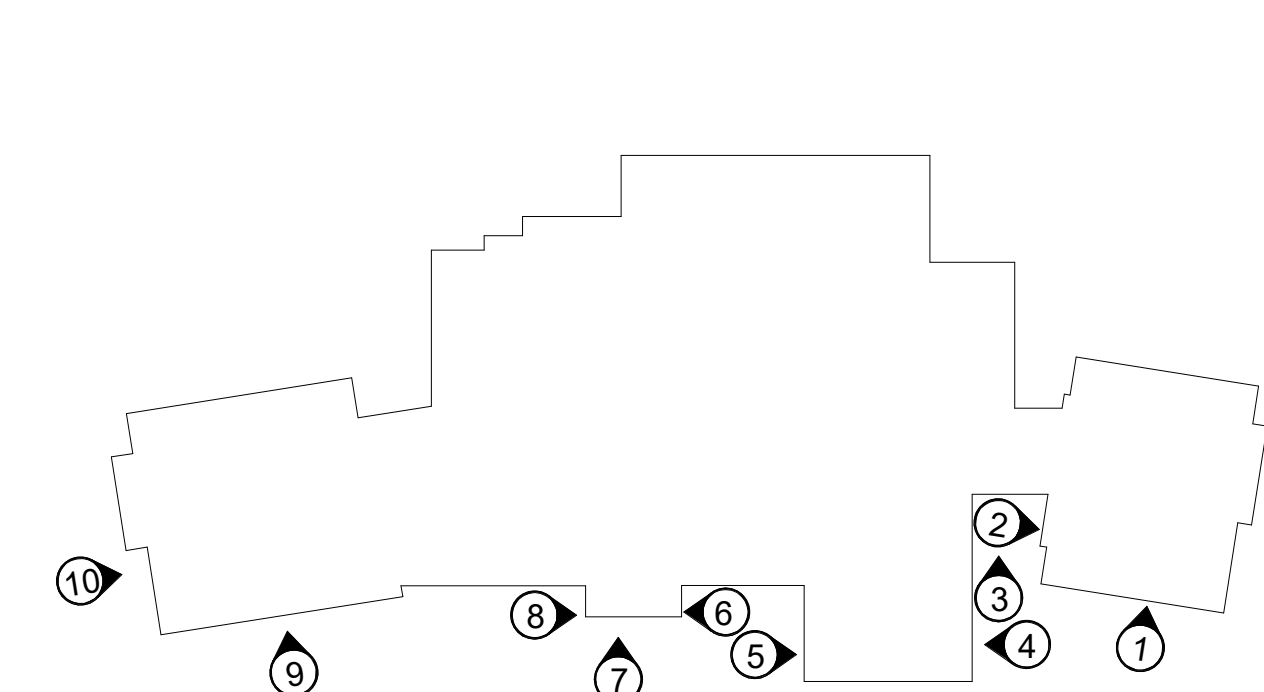

EXTERIOR ELEVATION GENERAL NOTES

- REFER TO A-591 & A-592 FOR TYPICAL SIDING AND TRANSITION DETAILS.
- REFER TO A-121 FOR STANDARD WINDOW AND STOREFRONT SHADING CONDITIONS.
- REFER ALSO TO MECHANICAL, ELECTRICAL, TELECOM AND FIRE PROTECTION DRAWINGS FOR LOCATIONS OF WORK/DEVICES REQUIRING PENETRATIONS NOT SHOWN ON EXTERIOR ELEVATIONS. REFER TO 1-8A-592 FOR TYPICAL TRIMS, FLASHINGS, AND AIR BARRIER TRANSITIONS AT PENETRATIONS OF EXTERIOR WALLS.